

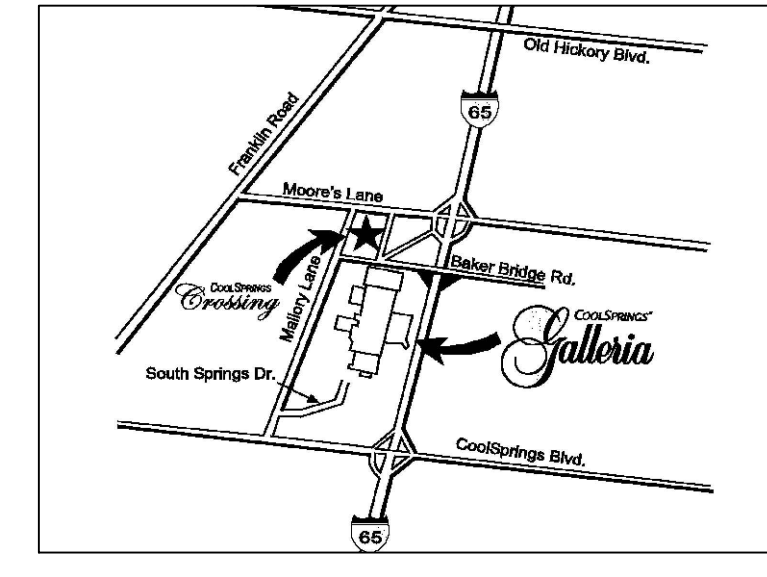


REVISIONS:

04/09/2012	REVISED STAIRS
10/01/2012	REVISED STAIRS
04/08/2013	REVISED STAIRS
10/01/2013	REVISED STAIRS
04/07/2014	ADDED NEW DEVELOPMENT REVISED STAIRS
10/01/2014	ADDED CHEESECAKE FACTORY TO MALL REVISED STAIRS
11/14/2014	REVISED CURBS AND PARKING IN DEV AREAS REVISED STAIRS
04/06/2015	REVISED STAIRS
10/01/2015	REDEFINIED 6020 & 6030 REVISED STAIRS
12/02/2015	REVISED THE DETRICK FOOTPRINT AND THE TWO RESTAURANT PARCELS ARCHITECTS LATEST PLAN.
04/06/2016	REVISED STAIRS
10/01/2016	REVISED STAIRS
04/10/2017	ADDED RED ROOM TO MACY'S PARCEL REVISED STAIRS
10/01/2017	REVISED DBA FROM BUILDING A-2 REVISED SF FOR UNIT C-1 REVISED STAIRS
04/06/2018	REVISED STAIRS
10/01/2018	REVISED DBA FROM OUT-1 REVISED STAIRS
04/01/2019	ADDED DBA TO OUT-2, ADDED CURB CUTS TO OUT-1 PARCEL REVISED STAIRS
10/01/2019	REVISED DBA FOR 1020, OUT-1 & OUT-4, REVISED DBA FROM 2008 & 5015

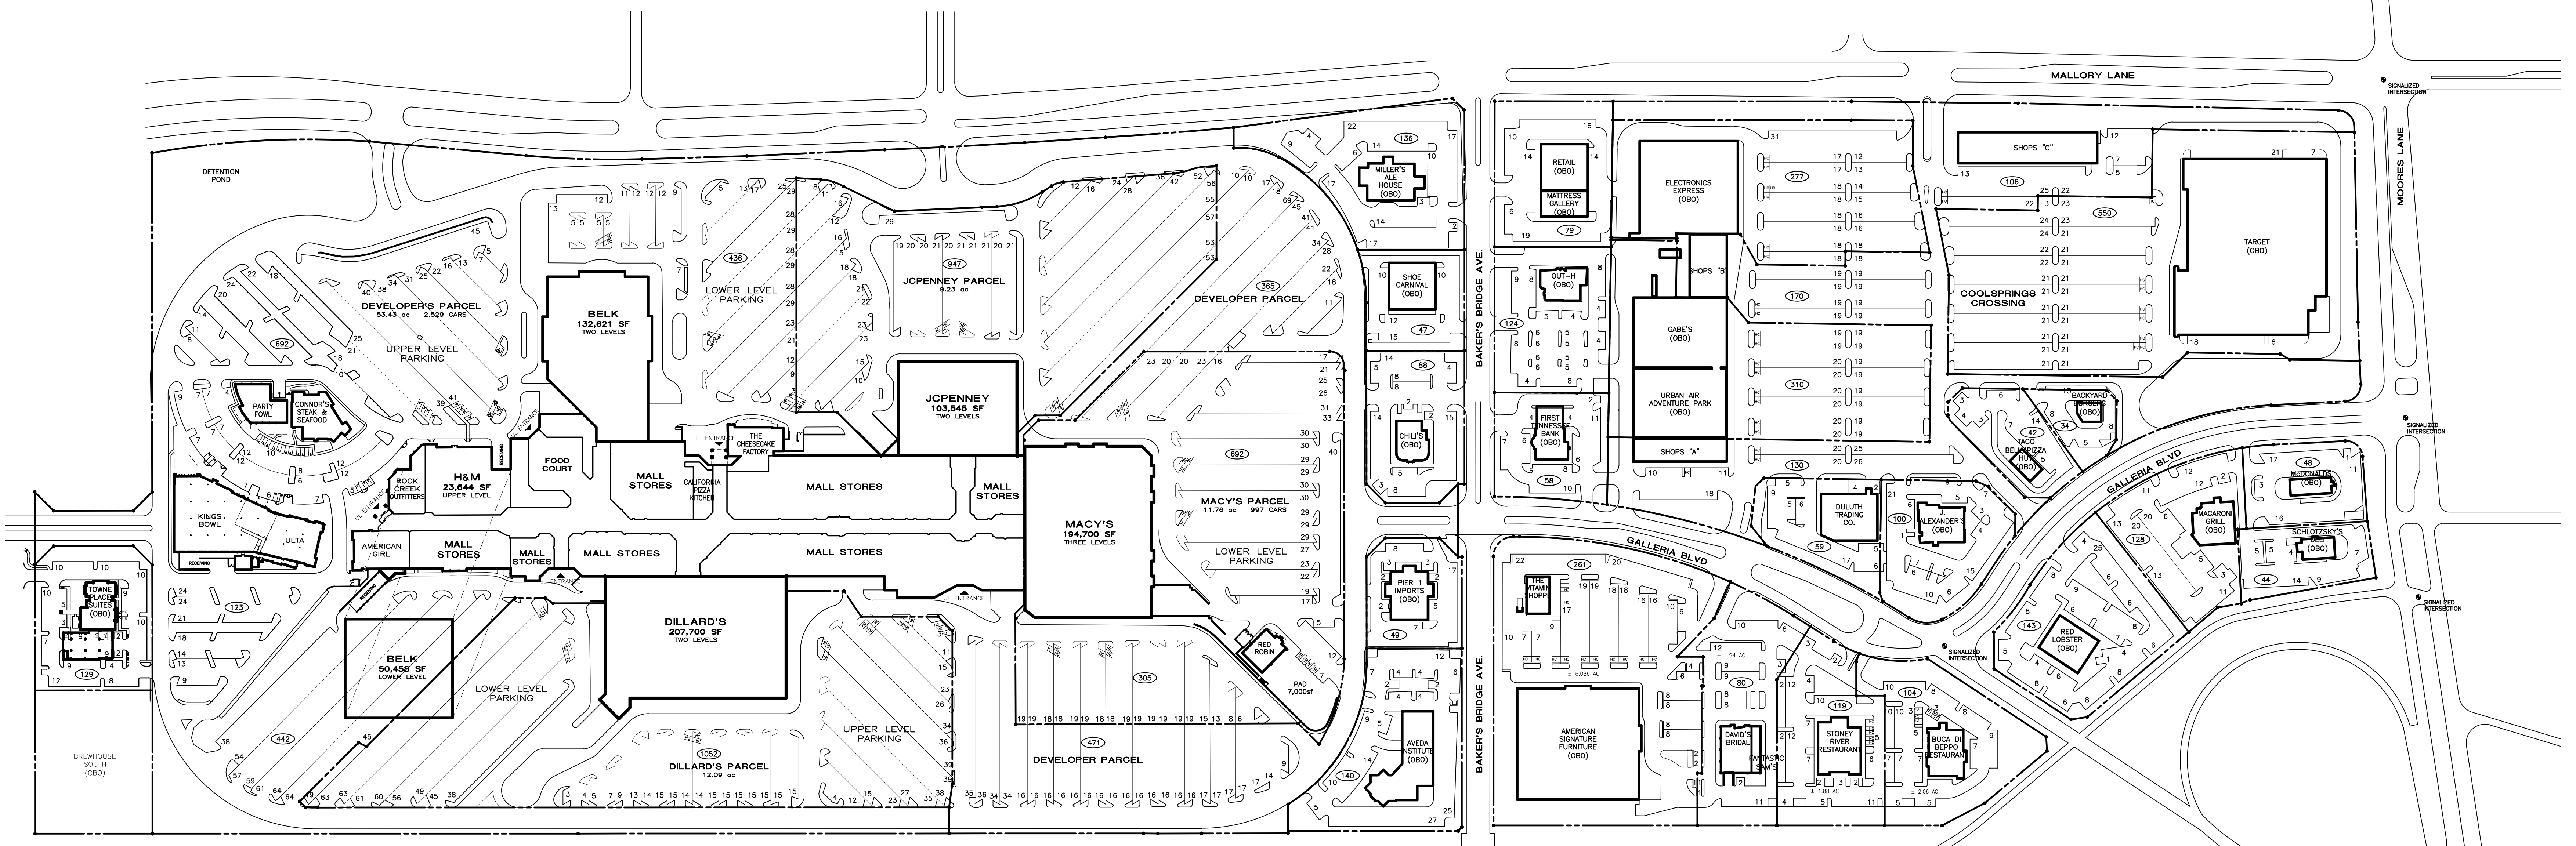

SITE LOCATION MAP

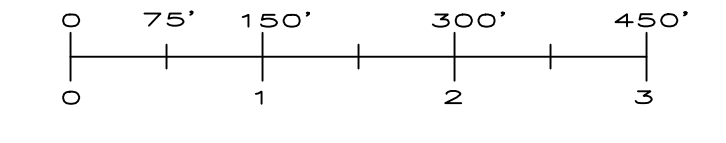

I - 6 5

I - 6 5

COOLSPRINGS GALLERIA

THIS PLAN SHALL NOT BE DEEMED TO BE A WARRANTY, REPRESENTATION OR AGREEMENT ON THE PART OF THE LANDLORD THAT THE SHOPPING CENTER WILL BE, OR WILL CONTINUE TO BE AS INDICATED HEREON WITHOUT CHANGE. LANDLORD MAY, FROM TIME TO TIME, INCREASE, REDUCE, AND/OR CHANGE THE PARKING AREAS OR COMMON AREAS AS LANDLORD SHALL DEEM PROPER. LANDLORD RESERVES THE RIGHT TO CHANGE THE GENERAL LAYOUT, AND TO MAKE ALTERATIONS AND ADDITIONS TO, AND TO BUILD ADDITIONAL STORIES ON THE BUILDING IN WHICH THE PREMISES ARE CONTAINED OR WHICH OTHERWISE COMPRISE THE SHOPPING CENTER AND TO MAKE ANY OTHER CHANGES AS MAY BE REQUIRED BY APPLICABLE CODE OR AUTHORITIES. THIS PLAN IS SUBJECT TO CHANGE, AND IS NOT A WARRANTY, REPRESENTATION OR AGREEMENT THAT PROSPECTIVE TENANTS OR ANCHOR STORES SHOWN HEREON WILL BE TENANTS OR ANCHOR STORES AT THE LOCATIONS SHOWN OR AT ANY OTHER LOCATION IN THE SHOPPING CENTER.

**CBL**  
**CBL PROPERTIES**  
 CBL Center, Suite 500 | 2030 Hamilton Place Boulevard | Chattanooga, TN 37421-0000  
 P: (423) 855-0001 F: (423) 490-8662 | cblproperties.com | NYSE: CBL

**SITE PLAN**

**COOLSPRINGS GALLERIA**  
 1800 GALLERIA BOULEVARD, SUITE 2075, FRANKLIN, TENNESSEE 37067  
 PHONE: (615) 771-2050

SCALE:	1" = 150'	JOB NUMBER:	
REVISED BY:	AJS	IN-HOUSE DATE:	01/08/02
CAD FILENAME:	CS SITE		
DRAWING NUMBER:			

**SP 1**