




F.A. ROUTE 10 (S.B.I. ROUTE 9)
(EMPIRE STREET)

REVISIONS:

04/06/2015	REVISED STATS
10/01/2015	REVISED STATS
04/06/2016	REVISED STATS
10/01/2016	REVISED STATS
04/10/2017	REMOVED DBA FROM BUILDING F. REVISED STATS.
10/01/2017	REMOVED MC SPORTS, RECONFIG. BLOCK A, B AND C ANCHORS AND 1 SMALL SHOP. REVISED STATS.
04/06/2018	ADDED OUTPARCEL 1615. REVISED STATS.
04/25/2018	MODIFIED DBA FOR BUILDING C. REVISED STATS.
10/01/2018	REMOVED DBA FROM BUILDING D. REVISED STATS.
12/10/2018	REVISED OUTBACK FOOTPRINT WITH FINAL DESIGN FROM ARCH.
04/01/2019	REVISED STATS.

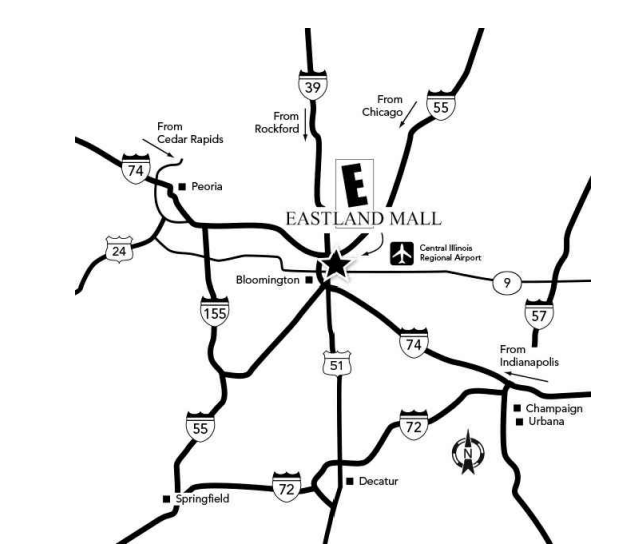

SITE LOCATION MAP

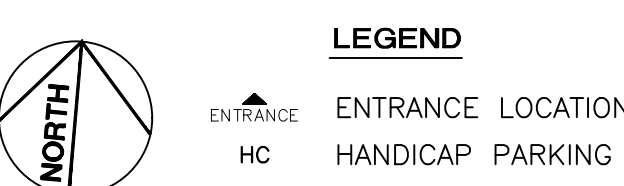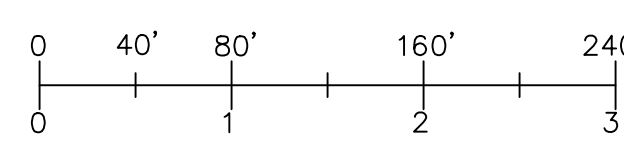


CBL
CBL PROPERTIES
CBL Center, Suite 500 | 2030 Hamilton Place Boulevard | Chattanooga, TN 37421-6000
P: (423) 855-0001 F: (423) 490-8662 | cblproperties.com | NYSE: CBL

SITE PLAN

EASTLAND MALL
1615 EAST EMPIRE STREET | BLOOMINGTON, IL 61701
Phone: (309) 663-5361

SCALE:	1"=100'	JOB NUMBER:	
REVISED BY:	AYS	IN-HOUSE DATE:	01/27/2006
CAD FILENAME:	ELSITE		

DRAWING NUMBER:
SP 1

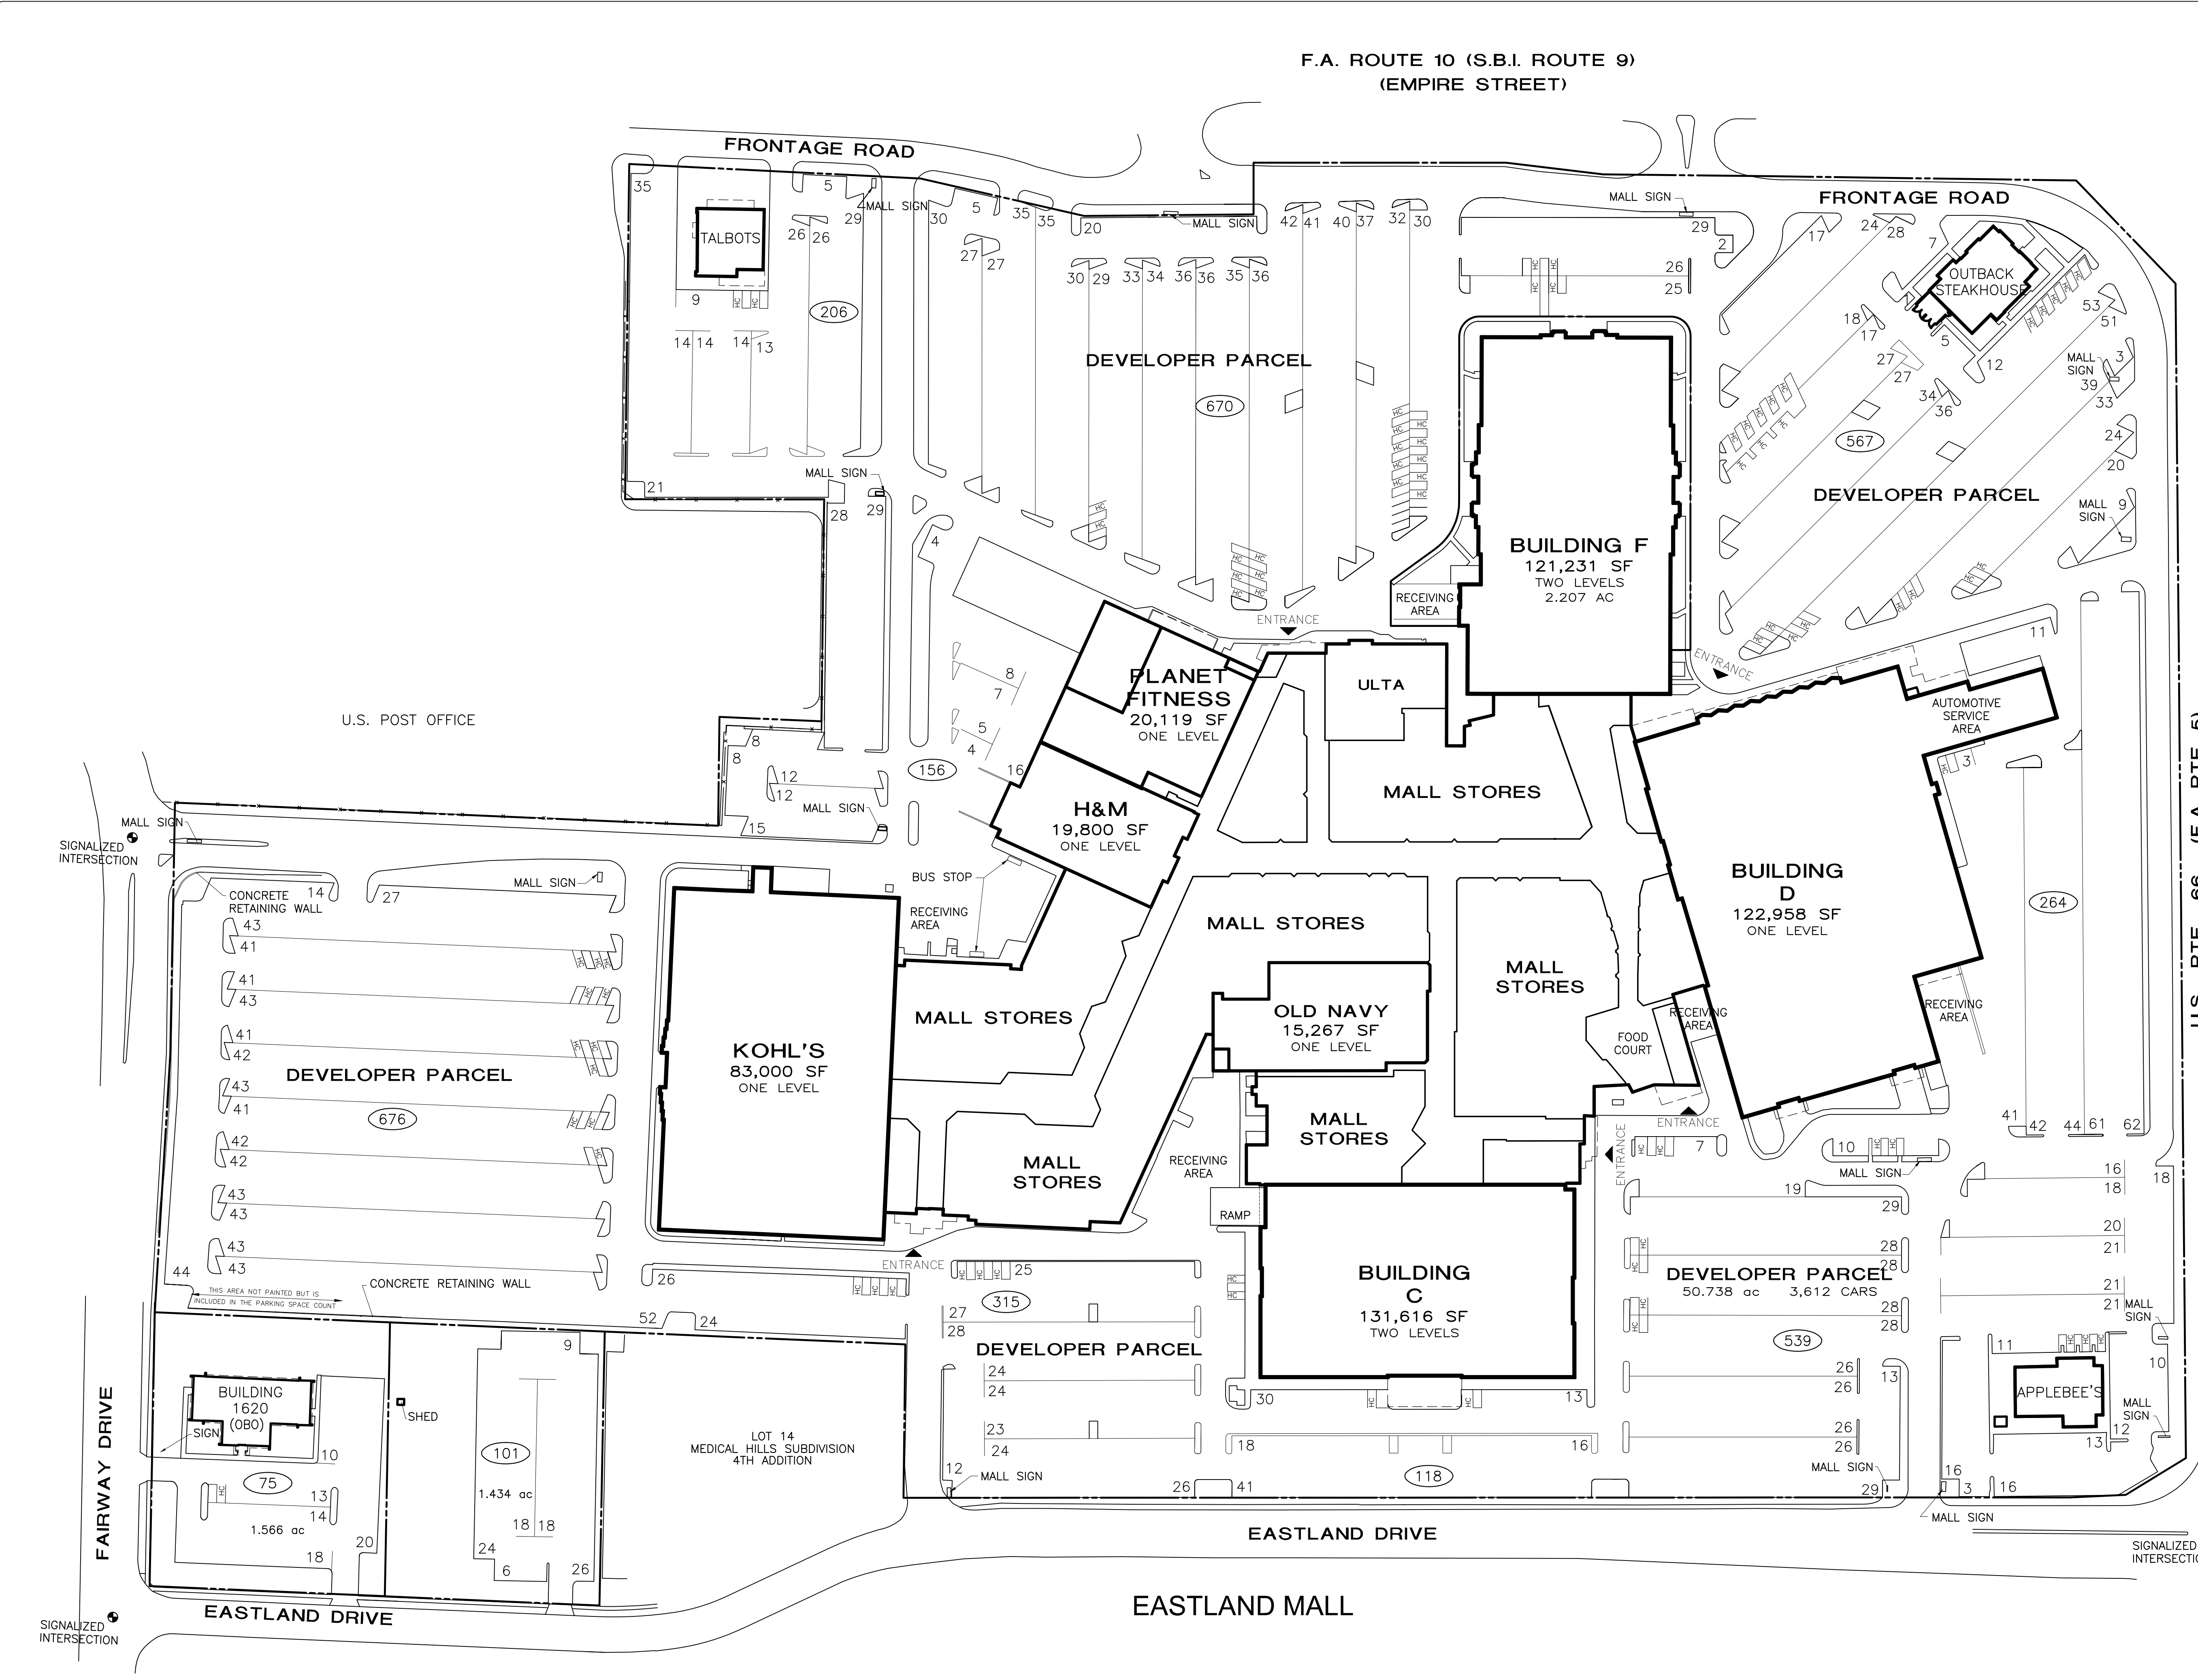

THIS PLAN SHALL NOT BE DEEMED TO BE A WARRANTY, REPRESENTATION OR AGREEMENT ON THE PART OF THE LANDLORD THAT THE SHOPPING CENTER WILL BE, OR WILL CONTINUE TO BE AS INDICATED HEREON WITHOUT CHANGE. LANDLORD MAY, FROM TIME TO TIME, INCREASE, REDUCE, AND/OR CHANGE THE PARKING AREAS OR COMMON AREAS AS LANDLORD SHALL DEEM PROPER. LANDLORD RESERVES THE RIGHT TO CHANGE THE GENERAL LAYOUT, AND TO MAKE ALTERATIONS AND ADDITIONS TO, AND TO BUILD ADDITIONAL STORIES ON THE BUILDING IN WHICH THE PREMISES ARE CONTAINED OR WHICH OTHERWISE COMPRISE THE SHOPPING CENTER AND TO MAKE ANY OTHER CHANGES AS MAY BE REQUIRED BY APPLICABLE CODE OR AUTHORITIES. THIS PLAN IS SUBJECT TO CHANGE, AND IS NOT A WARRANTY, REPRESENTATION OR AGREEMENT THAT PROSPECTIVE TENANTS OR ANCHOR STORES SHOWN HEREON WILL BE TENANTS OR ANCHOR STORES AT THE LOCATIONS SHOWN OR AT ANY OTHER LOCATION IN THE SHOPPING CENTER.