

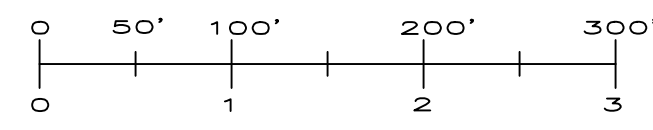


SITE LOCATION MAP

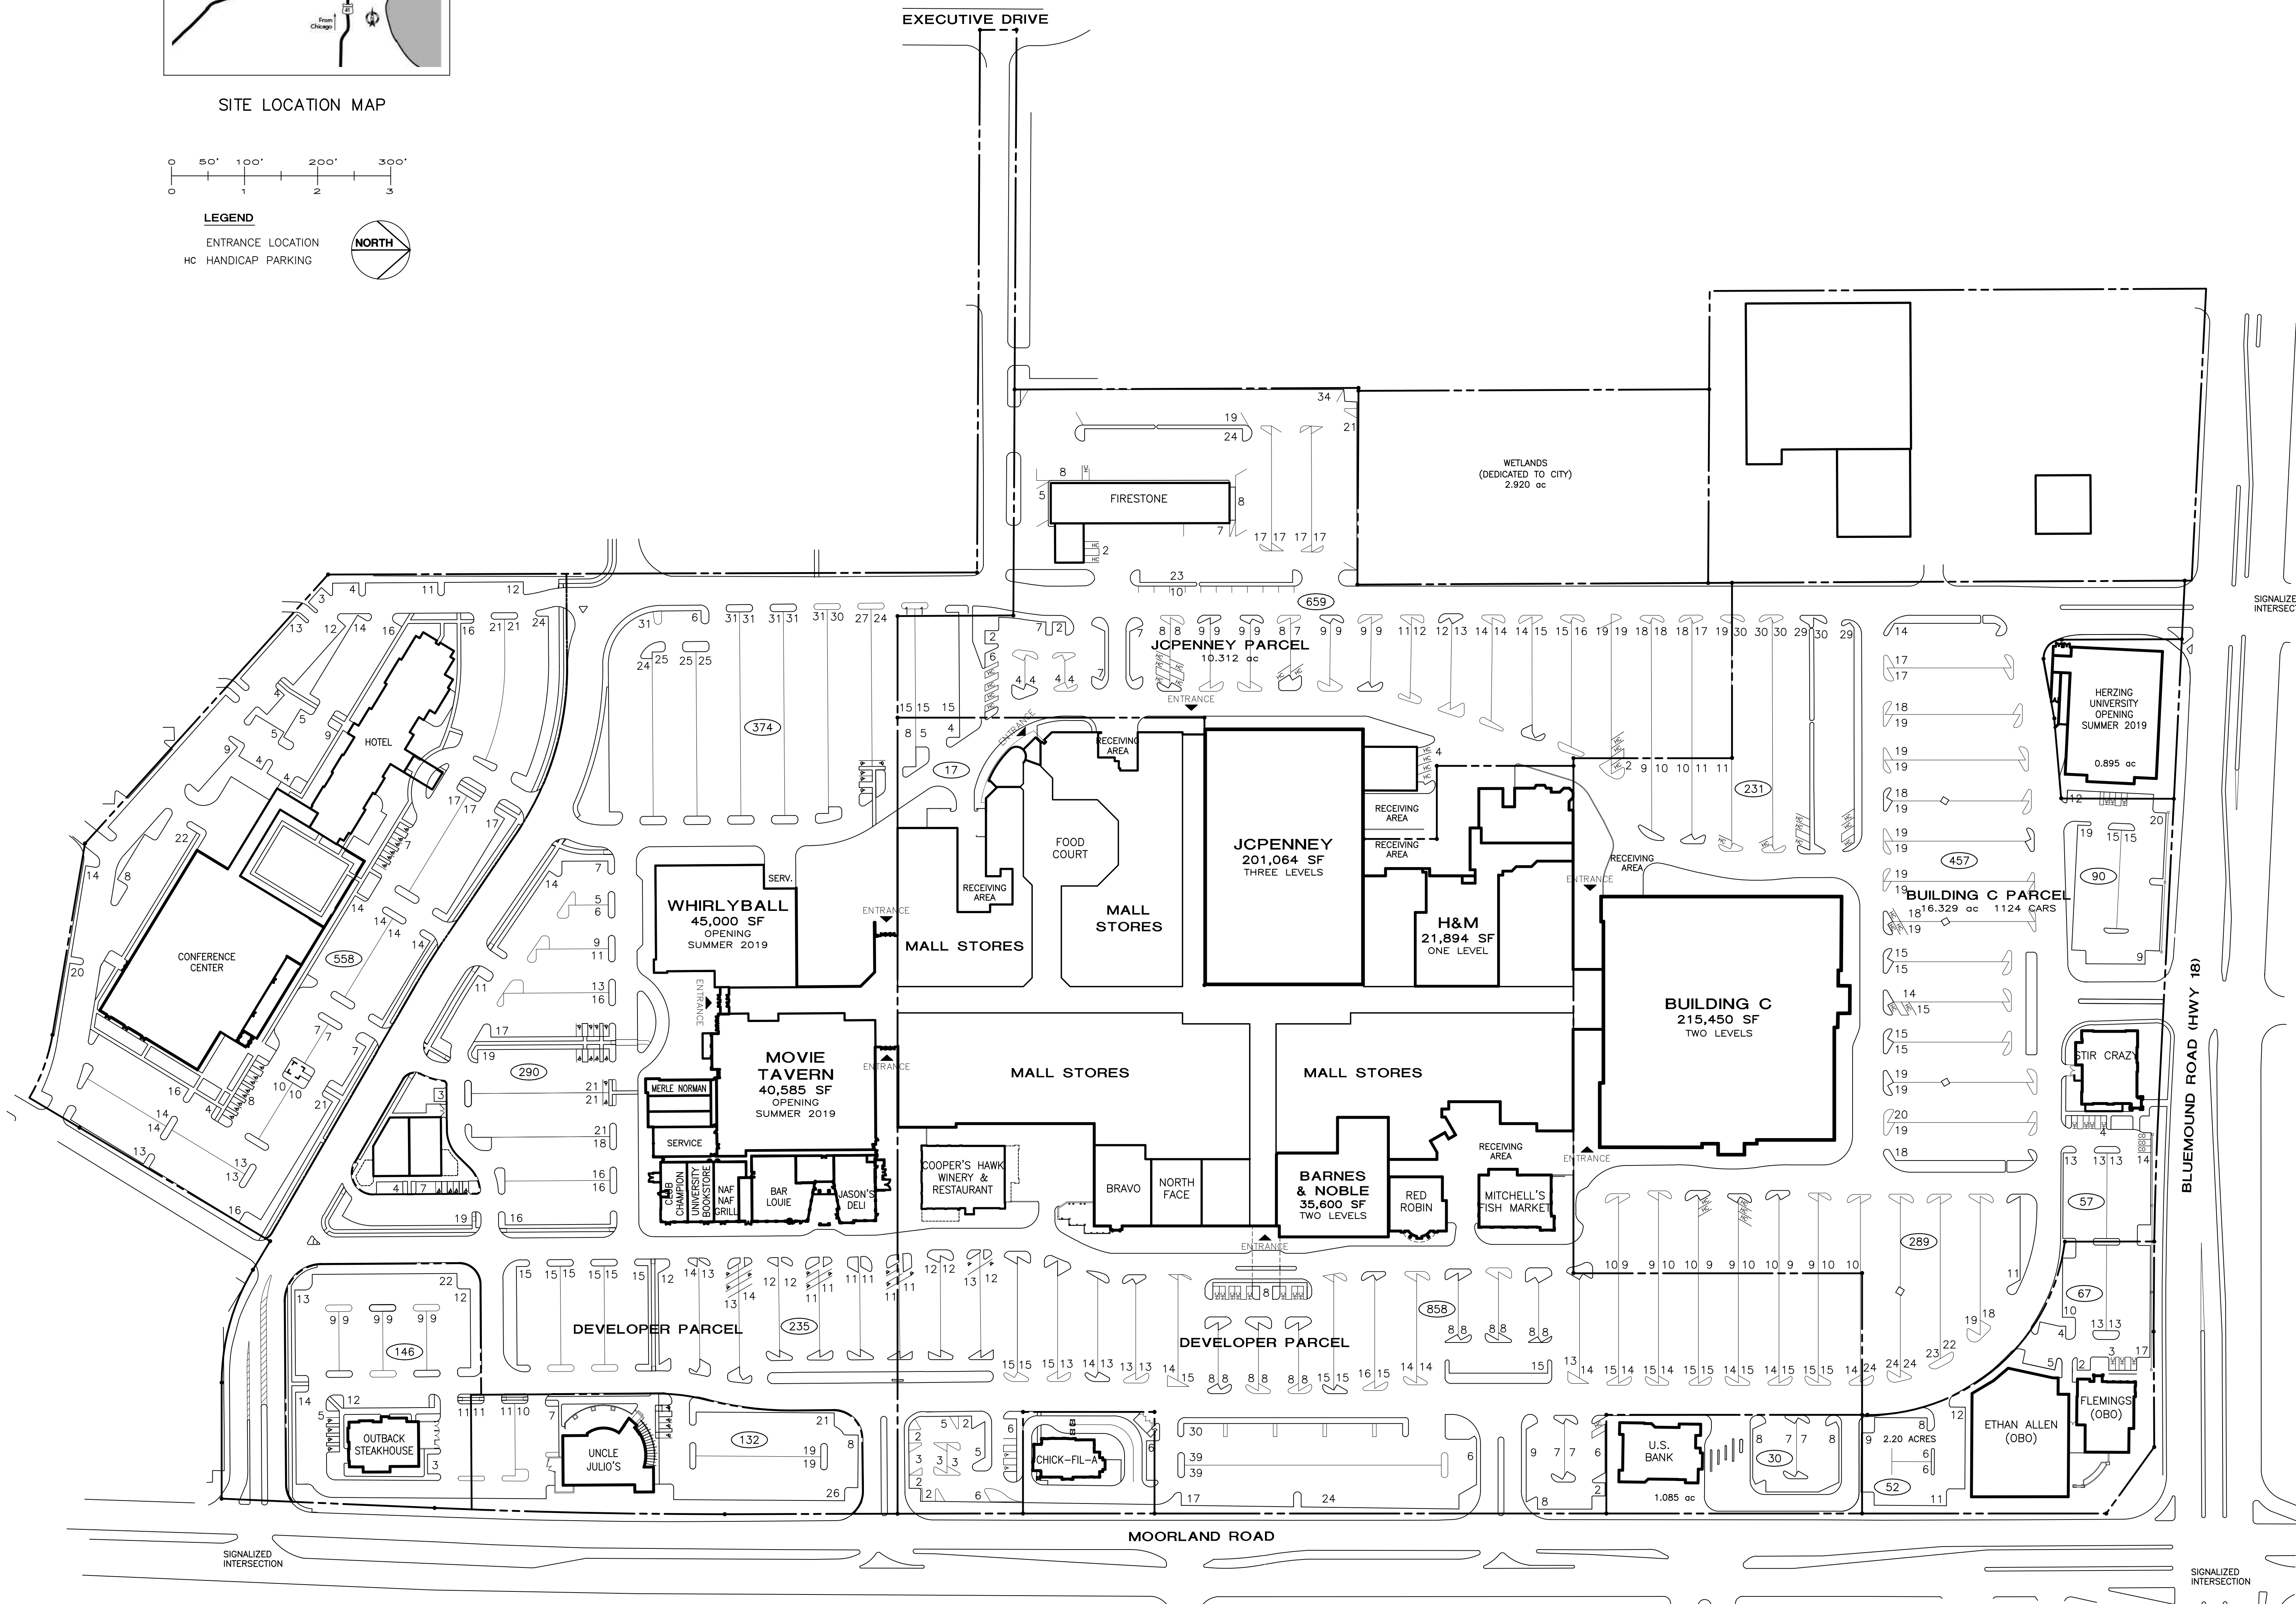

LEGEND

- ENTRANCE LOCATION
- HC HANDICAP PARKING

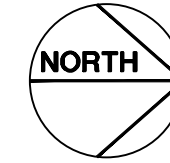

BROOKFIELD SQUARE

REVISIONS:

04/09/2012	REVISED STATS
10/01/2012	REVISED STATS
04/08/2013	REVISED STATS
10/01/2013	REVISED STATS
04/07/2014	REVISED STATS
10/01/2014	REVISED STATS
04/06/2015	ADDED PROPOSED SHOPS ALONG BOSTON STREET. REVISED STATS
10/01/2015	REVISED STATS
04/06/2016	REVISED STATS
10/01/2016	ADDED CHECK-FL-A. REVISED STATS
04/10/2017	SEARS PARCEL BECAME DEVELOPER. REVISED STATS
10/01/2017	REVISED STATS
04/06/2018	REDEVELOPED SEARS BUILDING INTO 2 ANCHORS AND 3 SMALL SHOPS. ADDED 3 OUTPARCELS. ADDED HOTEL & CONFERENCE CENTER TO DEV TRACT. REVISED STATS
04/25/2018	MODIFIED DBA FOR BUILDING C. REVISED STATS
10/01/2018	ADDED DBA TO E-1. REVISED DBA FROM OUT-K. REVISED STATS
04/01/2019	REVISED STATS

CBL PROPERTIES
 CBL Center, Suite 500 | 2030 Hamilton Place Boulevard | Chattanooga, TN 37421-4000
 P: (423) 855-0001 | F: (423) 496-8662 | cblproperties.com | NYSE: CBL

CBL
 SITE PLAN

BROOKFIELD SQUARE
 95 NORTH MOORLAND, A-17, BROOKFIELD, TN 37608-0884
 Phone: (262) 766-3430

SCALE:	1"=150'	JOB NUMBER:	
REVISED BY:	AYS	IN-HOUSE DATE:	04/20/01
CAD FILENAME:	BSSITE		
DRAWING NUMBER:			

SP 1

THIS PLAN SHALL NOT BE DEEMED TO BE A WARRANTY, REPRESENTATION OR AGREEMENT ON THE PART OF THE LANDLORD THAT THE SHOPPING CENTER WILL BE, OR WILL CONTINUE TO BE AS INDICATED HEREON WITHOUT CHANGE. LANDLORD MAY, FROM TIME TO TIME, INCREASE, REDUCE, AND/OR CHANGE THE PARKING AREAS OR COMMON AREAS AS LANDLORD SHALL DEEM PROPER. LANDLORD RESERVES THE RIGHT TO CHANGE THE GENERAL LAYOUT, AND TO MAKE ALTERATIONS AND ADDITIONS TO, AND TO BUILD ADDITIONAL STORIES ON THE BUILDING IN WHICH THE PREMISES ARE CONTAINED OR WHICH OTHERWISE COMPRISE THE SHOPPING CENTER AND TO MAKE ANY OTHER CHANGES AS MAY BE REQUIRED BY APPLICABLE CODE OR AUTHORITIES. THIS PLAN IS SUBJECT TO CHANGE, AND IS NOT A WARRANTY, REPRESENTATION OR AGREEMENT THAT PROSPECTIVE TENANTS OR ANCHOR STORES SHOWN HEREON WILL BE TENANTS OR ANCHOR STORES AT THE LOCATIONS SHOWN OR AT ANY OTHER LOCATION IN THE SHOPPING CENTER.