


SITE LOCATION MAP

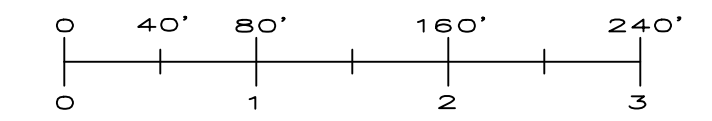

**LEGEND**

- △ ENTRANCE LOCATION
- HC HANDICAP PARKING

REVISIONS:	
10/01/2016	REVISED STATS.
04/10/2017	REVISED STATS.
10/01/2017	ADDED OUTPARCEL PAD TO DEVELOPER PARCEL. REVISED STATS.
11/07/2017	REVISED PAD1 SF. REVISED STATS.
04/06/2018	REVISED STATS.
04/25/2018	MODIFIED DBA FOR BUILDING B. REVISED STATS.
10/01/2018	REVISED STATS.
04/01/2019	RECONFIGURED BUILDING B FOR NEW DBA. REVISED STATS.
10/01/2019	REVISED STATS.
04/01/2020	REVISED STATS.
10/01/2020	REVISED STATS.



**SITE PLAN**

**LAUREL PARK PLACE**  
 37700 WEST SIX MILE RD. LIVONIA, MI 48152  
 Phone: (734) 462-6210

SCALE: 1"=80'	JOB NUMBER:
REVISED BY: AYS	IN-HOUSE DATE: 10/01/2005
CAD FILENAME: LPSITE	

DRAWING NUMBER:  
**SP 1**

THIS PLAN SHALL NOT BE DEEMED TO BE A WARRANTY, REPRESENTATION OR AGREEMENT ON THE PART OF THE LANDLORD THAT THE SHOPPING CENTER WILL BE, OR WILL CONTINUE TO BE AS INDICATED HEREON WITHOUT CHANGE. LANDLORD MAY, FROM TIME TO TIME, INCREASE, REDUCE, AND/OR CHANGE THE PARKING AREAS OR COMMON AREAS AS LANDLORD SHALL DEEM PROPER. LANDLORD RESERVES THE RIGHT TO CHANGE THE GENERAL LAYOUT, AND TO MAKE ALTERATIONS AND ADDITIONS TO, AND TO BUILD ADDITIONAL STORIES ON THE BUILDING IN WHICH THE PREMISES ARE CONTAINED OR WHICH OTHERWISE COMPRISE THE SHOPPING CENTER AND TO MAKE ANY OTHER CHANGES AS MAY BE REQUIRED BY APPLICABLE CODE OR AUTHORITIES. THIS PLAN IS SUBJECT TO CHANGE, AND IS NOT A WARRANTY, REPRESENTATION OR AGREEMENT THAT PROSPECTIVE TENANTS OR ANCHOR STORES SHOWN HEREON WILL BE TENANTS OR ANCHOR STORES AT THE LOCATIONS SHOWN OR AT ANY OTHER LOCATION IN THE SHOPPING CENTER.