


SITE LOCATION MAP

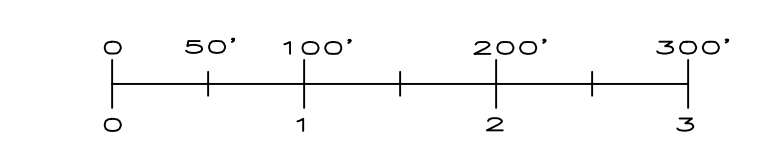

REVISIONS:

04/07/2014	REVISED STATS
10/01/2014	REMOVED DBA FROM OUTPARCEL PAD 2 REVISED STATS
12/17/2014	REVISED CURBS & ADA REMOVED PER REMEDIATION PLAN REVISED STATS
04/06/2015	REVISED STATS
10/01/2015	ADDED SELF DEV BUILDING TO OUTPARCEL REVISED STATS
04/06/2016	REVISED STATS
05/13/2016	REVISED SF FOR 2A & 2C PER C. WALLACE EMAIL
10/01/2016	REVISED STATS
04/10/2017	REVISED DILLARD'S NORTH & SOUTH AND NORDSTROM LEVELS. ADDED SF FOR H&M REVISED STATS
10/01/2017	REVISED STATS
04/06/2018	REVISED STATS
10/01/2018	REMOVED DBA FROM 200 AND CHANGED SF TO 2,250
04/01/2019	ADDED DBA TO OUTPARCEL SELF DEV BUILDING.

CBL
CBL PROPERTIES
 CBL Center, Suite 500 | 2030 Hamilton Place Boulevard | Chattanooga, TN 37421-6000
 P: (423) 825-8881 | F: (423) 470-0622 | cblproperties.com | TNSEC-CBL

SITE PLAN

OAK PARK MALL
 11461 WEST 95TH STREET OVERLAND PARK, KS 66214
 Phone: (913) 888-4400

SCALE: 1" = 100'	JOB NUMBER: 02/02/06
REVISED BY: AYS	IN-HOUSE DATE: 02/02/06
GAO FILENAME: OPSITE	

DRAWING NUMBER:
SP 1

THIS PLAN SHALL NOT BE DEEMED TO BE A WARRANTY, REPRESENTATION OR AGREEMENT ON THE PART OF THE LANDLORD THAT THE SHOPPING CENTER WILL BE, OR WILL CONTINUE TO BE AS INDICATED HEREON WITHOUT CHANGE. LANDLORD MAY, FROM TIME TO TIME, INCREASE, REDUCE, AND/OR CHANGE THE PARKING AREAS OR COMMON AREAS AS LANDLORD SHALL DEEM PROPER. LANDLORD RESERVES THE RIGHT TO CHANGE THE GENERAL LAYOUT, AND TO MAKE ALTERATIONS AND ADDITIONS TO, AND TO BUILD ADDITIONAL STORIES ON THE BUILDING IN WHICH THE PREMISES ARE CONTAINED OR WHICH OTHERWISE COMPRISE THE SHOPPING CENTER AND TO MAKE ANY OTHER CHANGES AS MAY BE REQUIRED BY APPLICABLE CODE OR AUTHORITIES. THIS PLAN IS SUBJECT TO CHANGE, AND IS NOT A WARRANTY, REPRESENTATION OR AGREEMENT THAT PROSPECTIVE TENANTS OR ANCHOR STORES SHOWN HEREON WILL BE TENANTS OR ANCHOR STORES AT THE LOCATIONS SHOWN OR AT ANY OTHER LOCATION IN THE SHOPPING CENTER.