



REVISION:	DATE	DESCRIPTION
10/01/2008	REVISED DEAD DOG DBA & TB	
04/01/2009	REMOVED OPENING DATE FOR KIRBY, ULTA, MODIFIED STAIRS TO INCLUDE THE SHOPS	
10/01/2009	MODIFIED STAIRS	
04/01/2010	REMOVED DBA FROM "THE CROSSING" REVISED DBA FOR "THE CROSSING"	
10/01/2010	REVISED STAIRS	
04/08/2011	REVISED STAIRS	
10/01/2011	REVISED STAIRS	
12/13/2011	REVISED PETS MART FOOTPRINT AND PARKING LAYOUT PER MALLER/MCCOY TRNG. REVISED STAIRS	
04/09/2012	REVISED STAIRS	
10/01/2012	REVISED STAIRS	
04/08/2013	REVISED STAIRS	
10/01/2013	REVISED STAIRS	
04/07/2014	REVISED STAIRS	
10/01/2014	ADDED HMM. REVISED STAIRS	
04/06/2015	ADDED ACCESS EASEMENT TO PARCEL E-2. REVISED STAIRS	
10/01/2015	REVISED STAIRS	
04/06/2016	REVISED STAIRS	
10/01/2016	REVISED STAIRS	
04/10/2017	REVISED STAIRS	
10/01/2017	REVISED STAIRS	

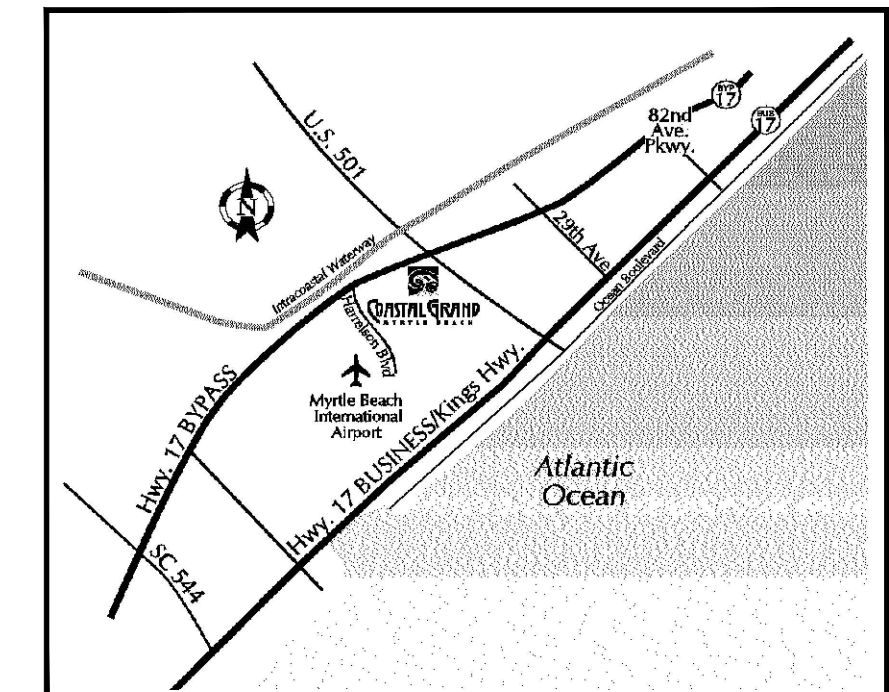


SITE LOCATION MAP

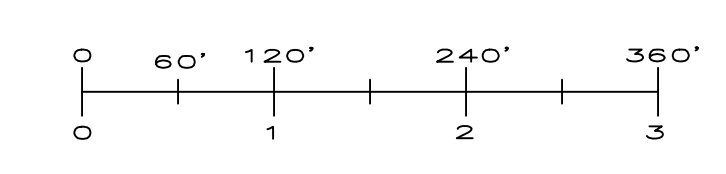

**LEGEND**

- ENTRANCE
- HC
- ENTRANCE LOCATION
- HANDICAP PARKING

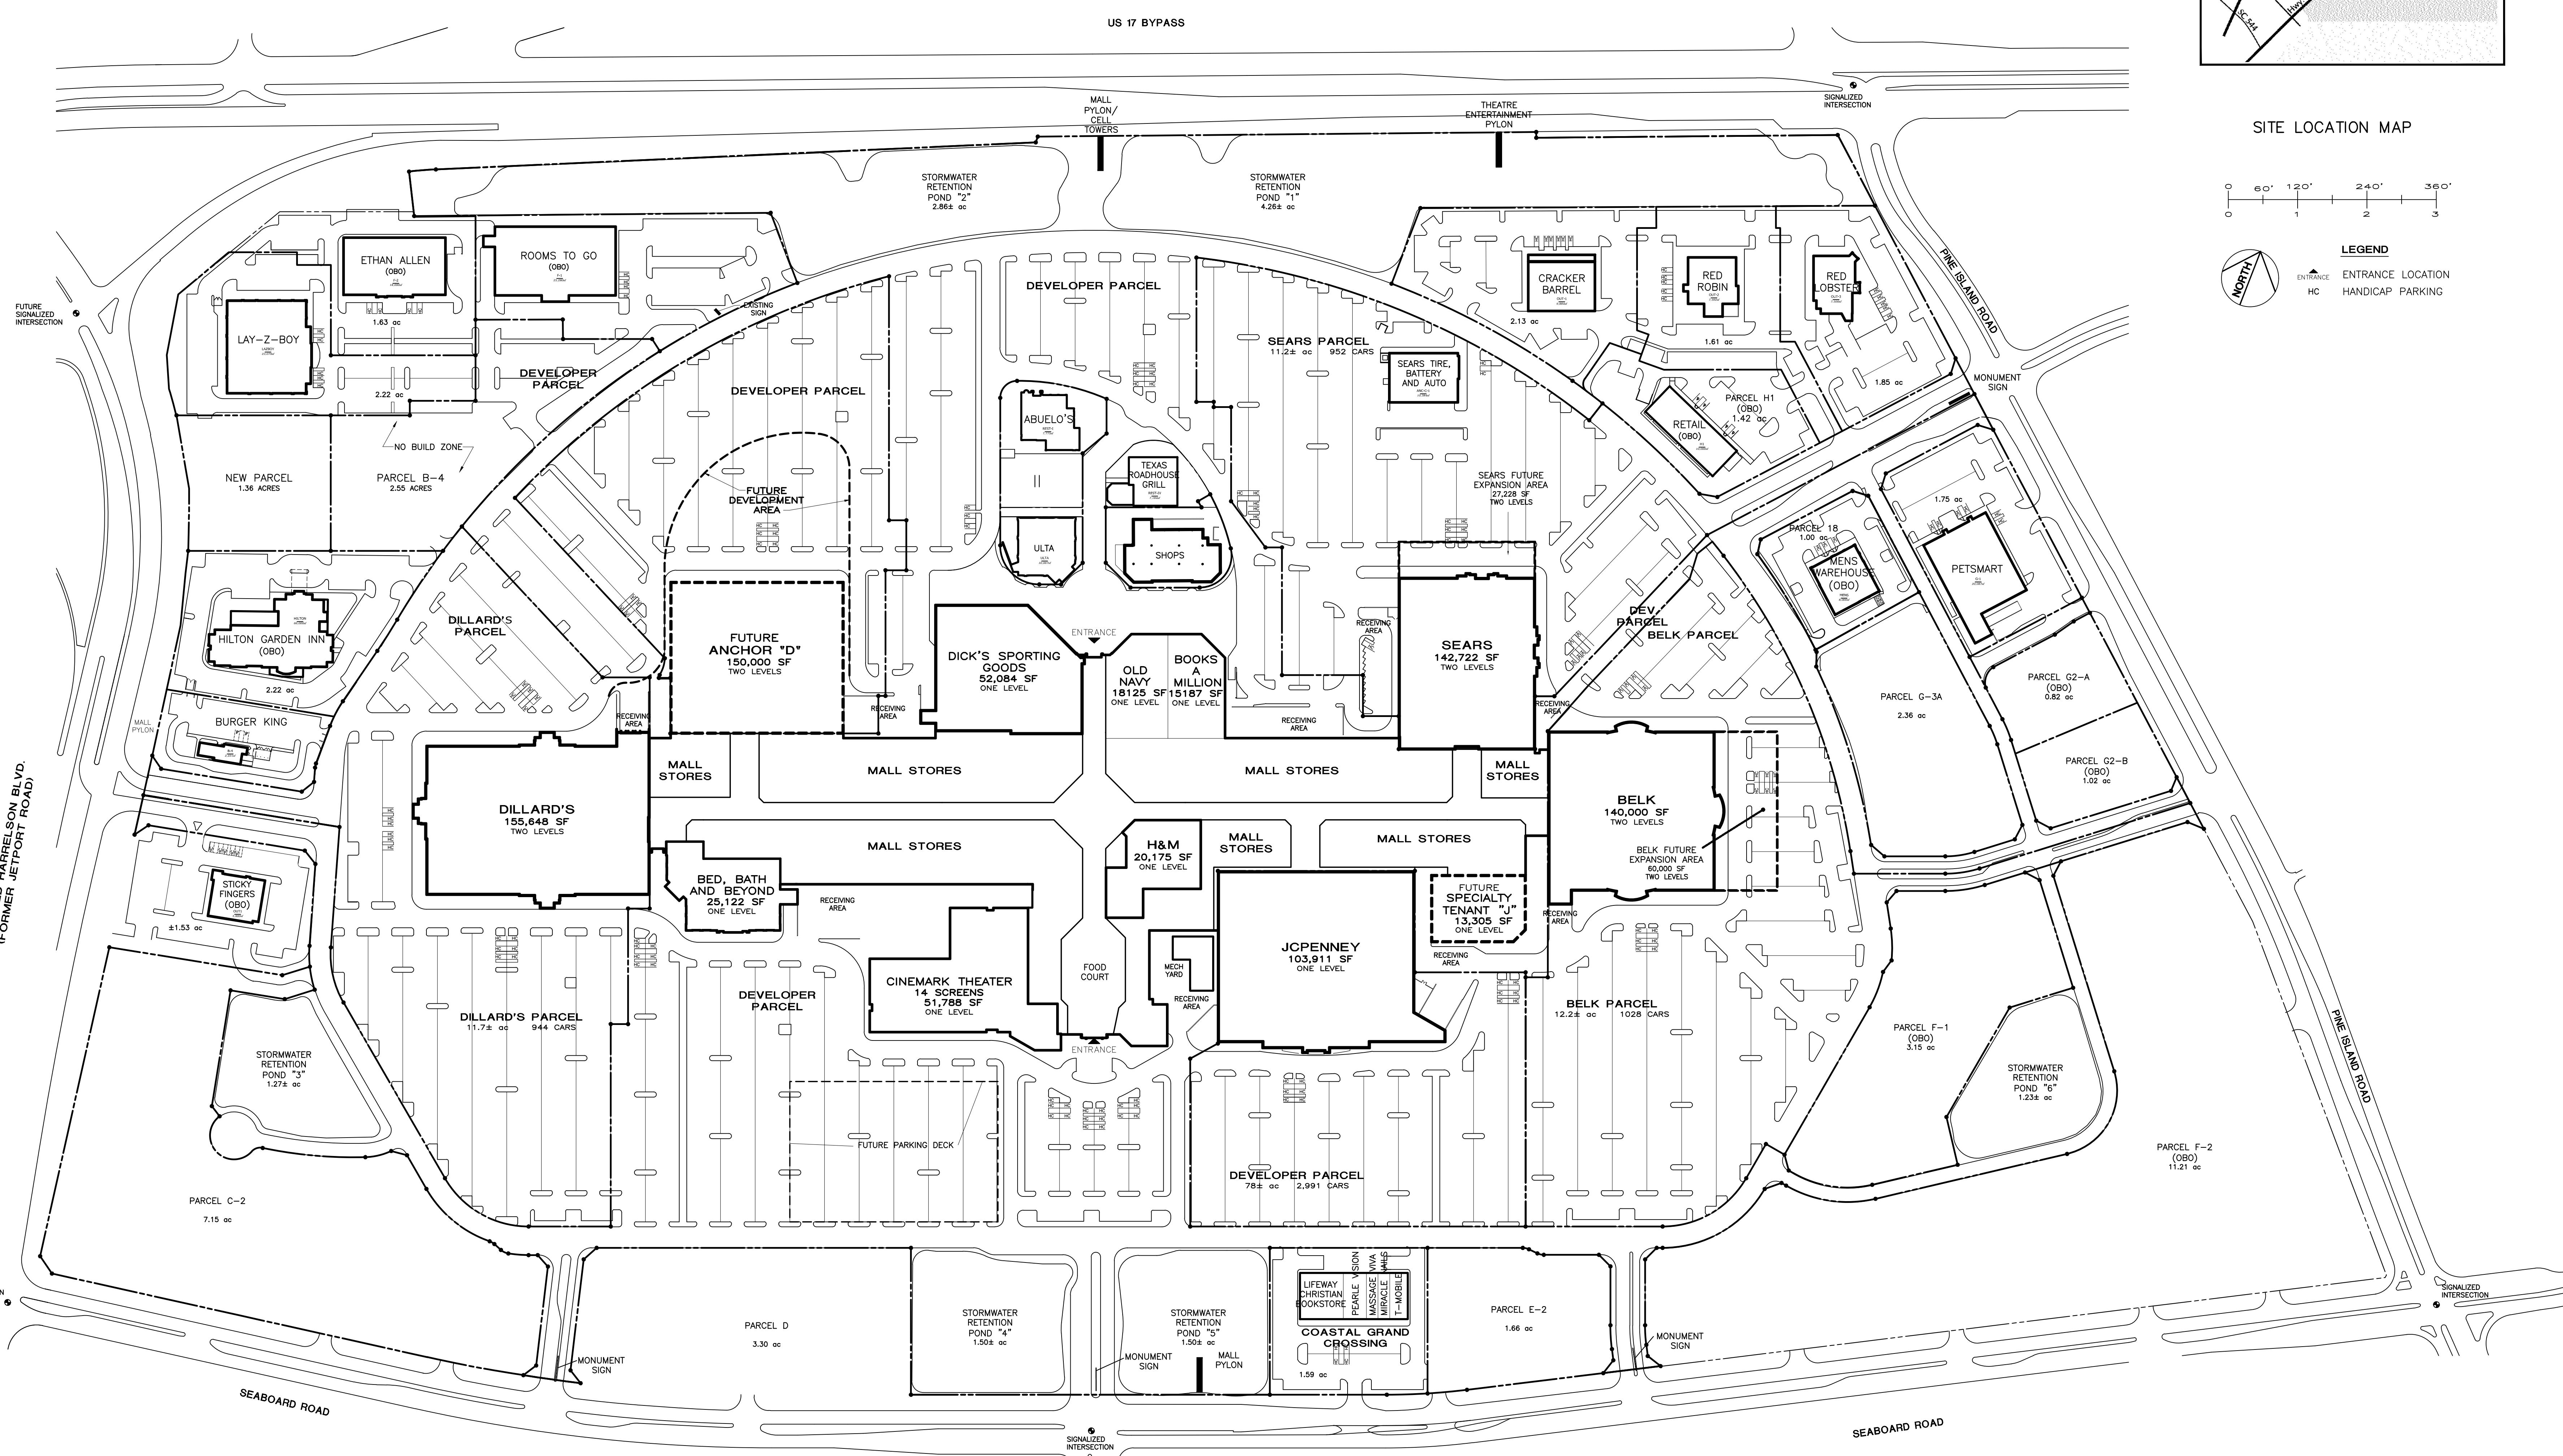

COASTAL GRAND

**CBL**  
**CBL & ASSOCIATES PROPERTIES, INC.**  
 CBL Center, Suite 300, 2030 Hamilton Place Boulevard, Charleston, TN 37421-6000  
 P: 423-885-0001 | F: 423-885-0666 | cbl@cbllp.com | www.cbllp.com

**SITE PLAN**

**COASTAL GRAND**  
 MYRTLE BEACH, SOUTH CAROLINA

SCALE: 1"=130'	JOB NUMBER:
REVISED BY: DDL	IN-HOUSE DATE: 10/07/2005
CAD FILENAME: CGSITE	
DRAWING NUMBER:	

SP 1

THIS PLAN SHALL NOT BE DEEMED TO BE A WARRANTY, REPRESENTATION OR AGREEMENT ON THE PART OF THE LANDLORD THAT THE SHOPPING CENTER WILL BE, OR WILL CONTINUE TO BE AS INDICATED HEREON WITHOUT CHANGE. LANDLORD MAY, FROM TIME TO TIME, INCREASE, REDUCE, AND/OR CHANGE THE PARKING AREAS OR COMMON AREAS AS LANDLORD SHALL DEEM PROPER. LANDLORD RESERVES THE RIGHT TO CHANGE THE GENERAL LAYOUT, AND TO MAKE ALTERATIONS AND ADDITIONS TO, AND TO BUILD ADDITIONAL STORIES ON THE BUILDING IN WHICH THE PREMISES ARE CONTAINED OR WHICH OTHERWISE COMPRISE THE SHOPPING CENTER AND TO MAKE ANY OTHER CHANGES AS MAY BE REQUIRED BY APPLICABLE CODE OR AUTHORITIES. THIS PLAN IS SUBJECT TO CHANGE, AND IS NOT A WARRANTY, REPRESENTATION OR AGREEMENT THAT PROSPECTIVE TENANTS OR ANCHOR STORES SHOWN HEREON WILL BE TENANTS OR ANCHOR STORES AT THE LOCATIONS SHOWN OR AT ANY OTHER LOCATION IN THE SHOPPING CENTER.