

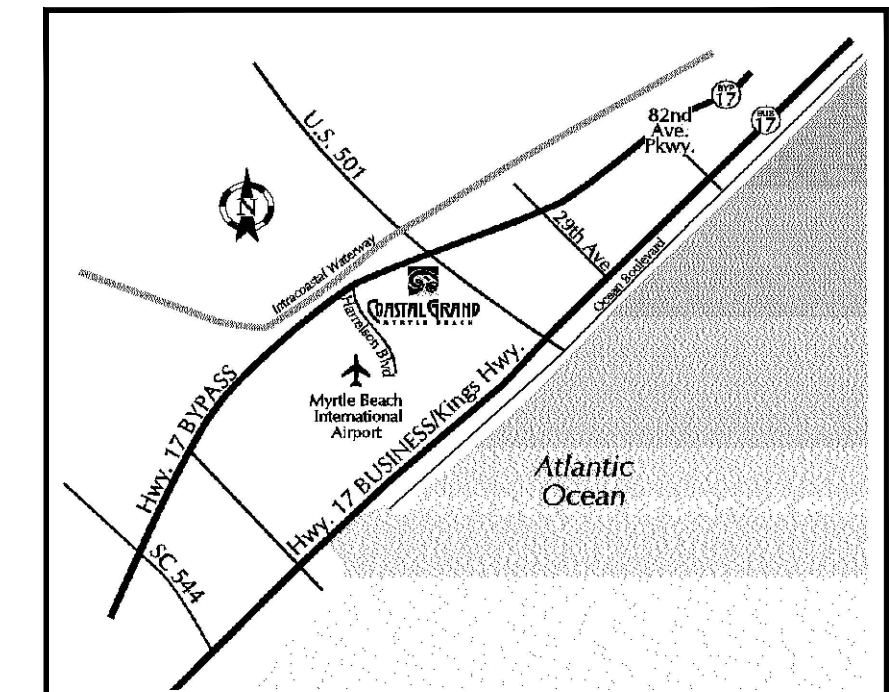
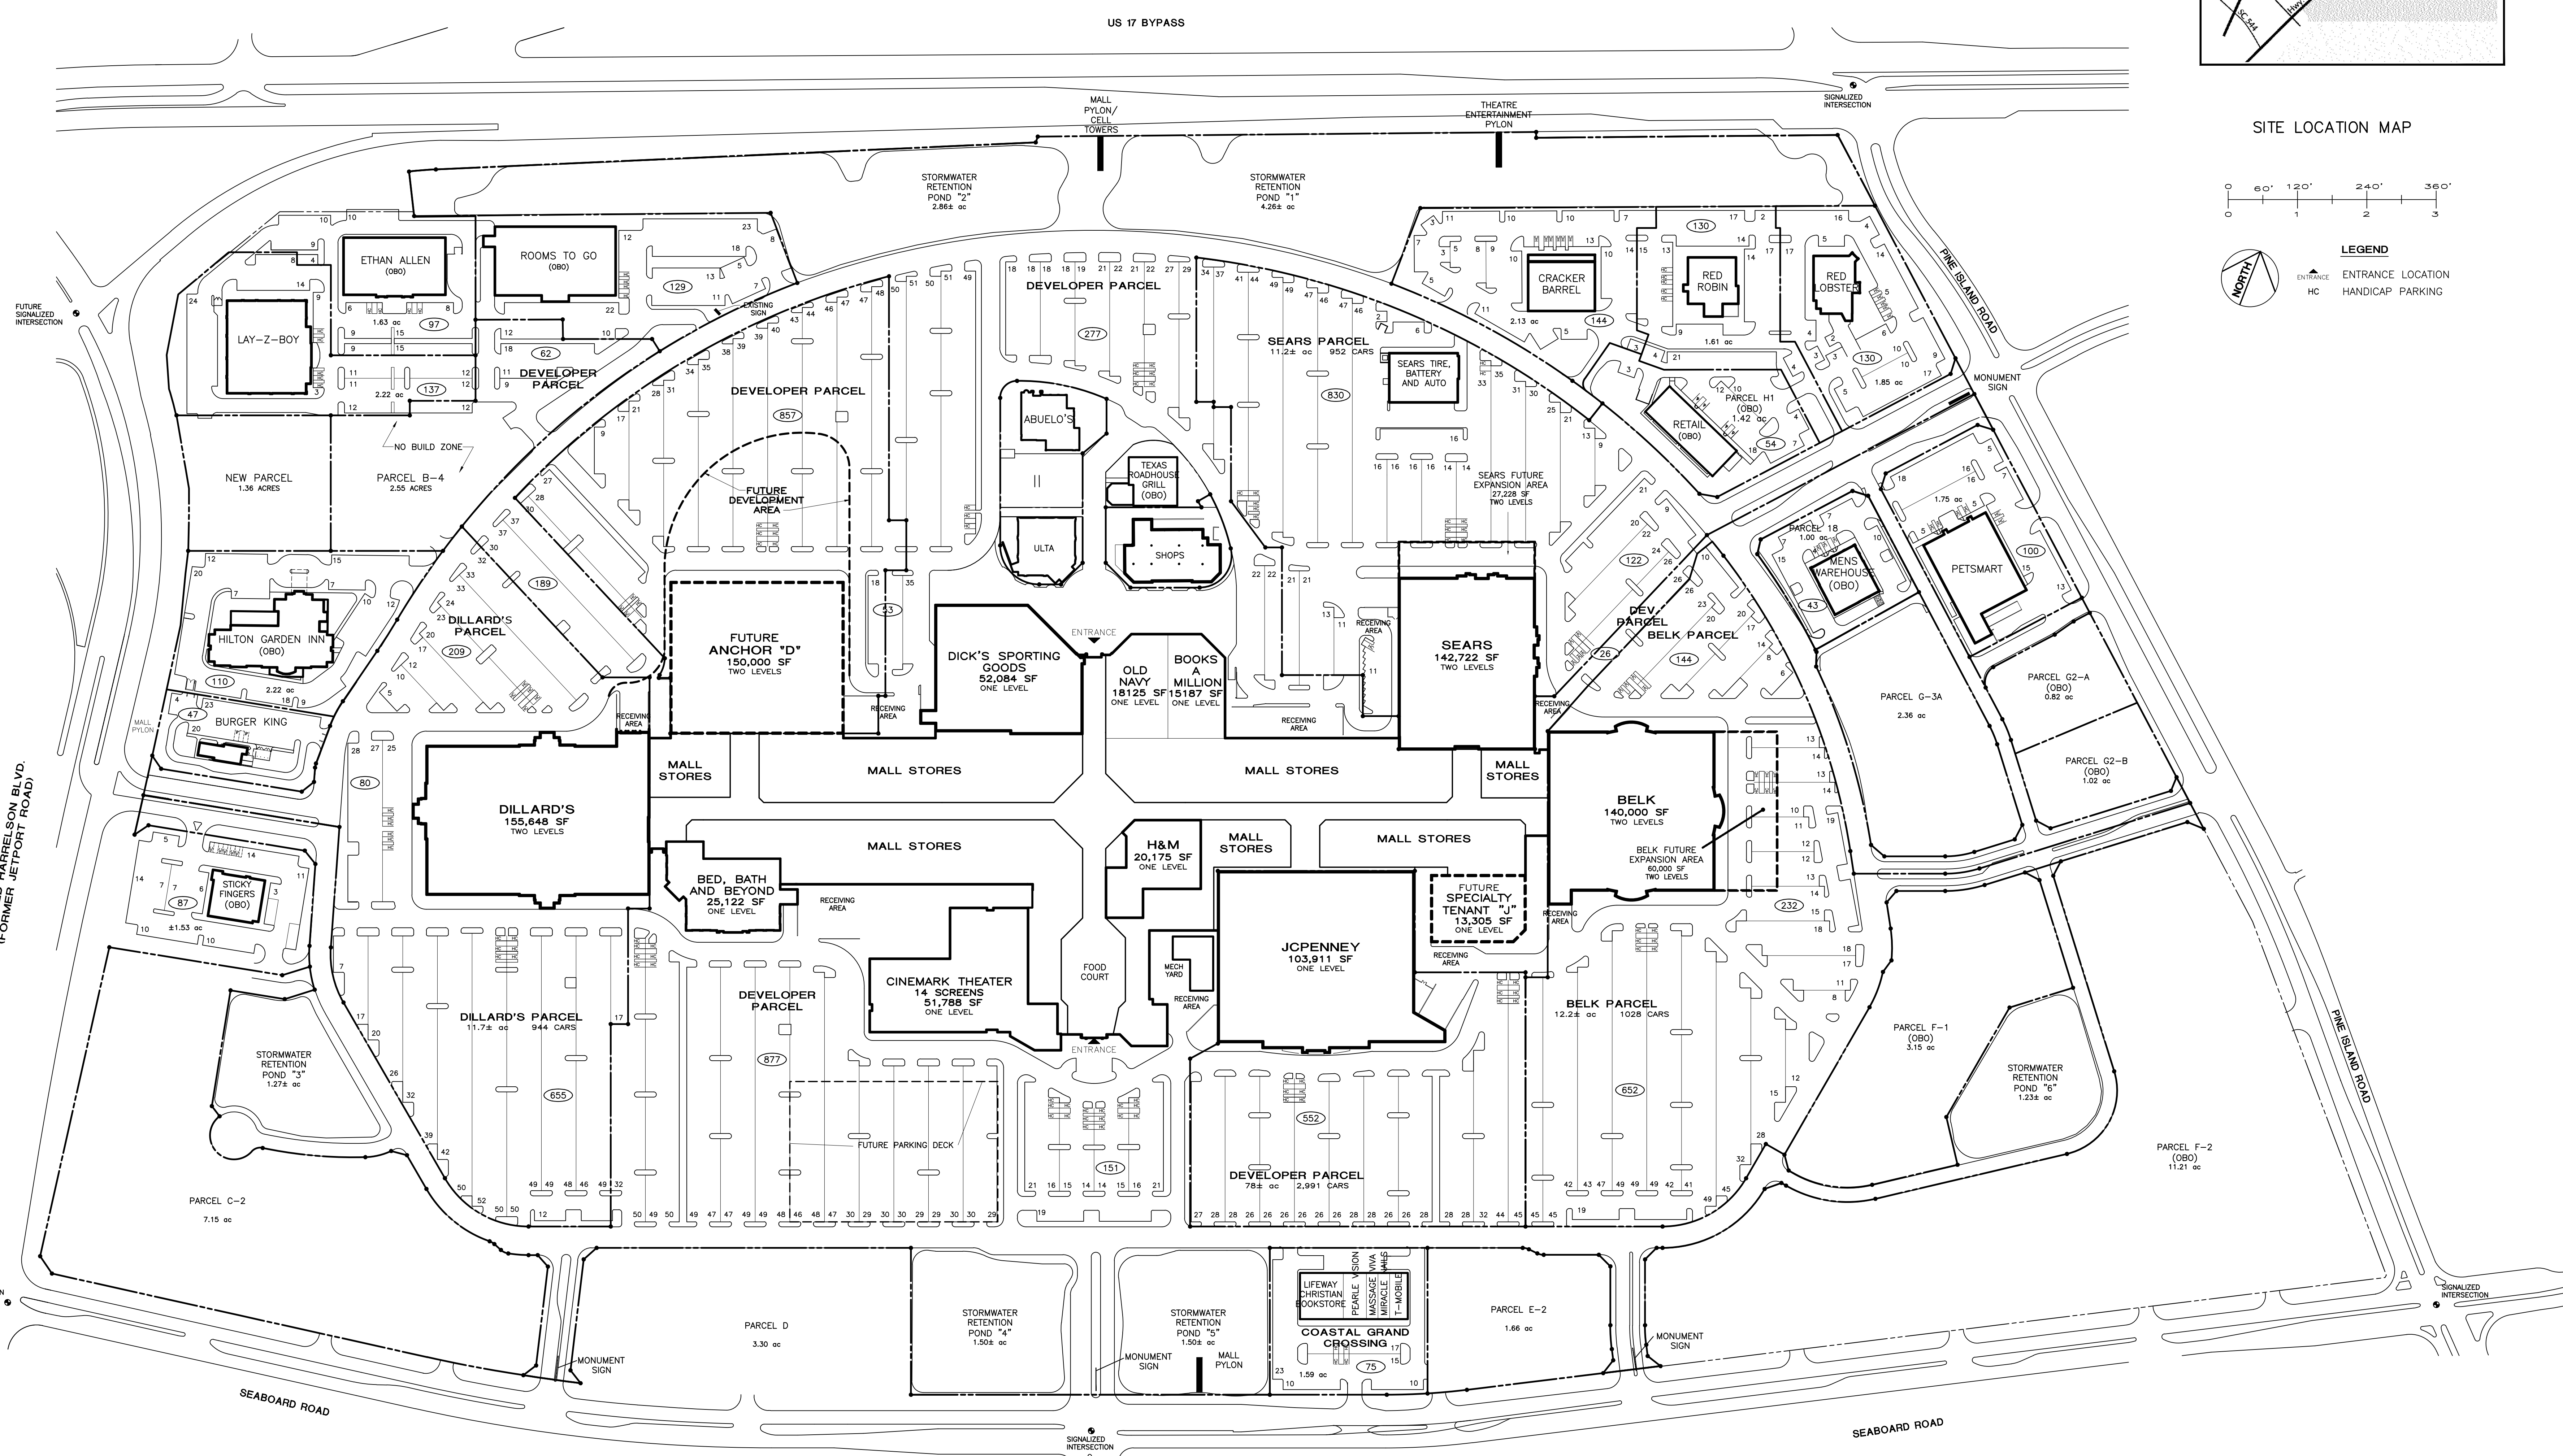


| REVISIONS: | |
|------------|---|
| 10/01/2008 | REVISED DEAD END DBA & TB |
| 04/01/2009 | REMOVED OPENING DATE FOR KIRBY HILTON; MODIFIED STAIRS TO INCLUDE THE SHOPS |
| 10/01/2009 | MODIFIED STAIRS |
| 04/01/2010 | REMOVED DBA FROM "THE CROSSING"; REVISED DBA FOR "THE CROSSING" |
| 10/01/2010 | REVISED STAIRS |
| 04/08/2011 | REVISED STAIRS |
| 10/01/2011 | REVISED STAIRS |
| 12/13/2011 | REVISED PETSMAART FOOTPRINT AND PARKING LAYOUT PER MALLEY/MCCOY INC; REVISED STAIRS |
| 04/09/2012 | REVISED STAIRS |
| 10/01/2012 | REVISED STAIRS |
| 04/08/2013 | REVISED STAIRS |
| 10/01/2013 | REVISED STAIRS |
| 04/07/2014 | REVISED STAIRS |
| 10/01/2014 | ADDED HAMB; REVISED STAIRS |
| 04/06/2015 | ADDED ACCESS EASEMENT TO PARCEL F-2; REVISED STAIRS |
| 10/01/2015 | REVISED STAIRS |
| 04/06/2016 | REVISED STAIRS |
| 10/01/2016 | REVISED STAIRS |
| 04/10/2017 | REVISED STAIRS |
| 10/01/2017 | REVISED STAIRS |
| 04/06/2018 | REVISED OUTR PARALLEL PARKING LAYOUT PER MALLEY/MCCOY PHOTO; REVISED STAIRS |

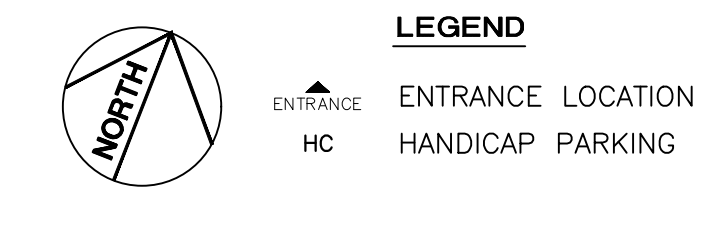

SITE LOCATION MAP

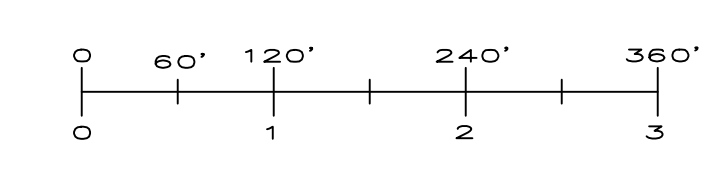

COASTAL GRAND

CBL
CBL PROPERTIES
 CBL Center, Suite 500 | 2000 Hamilton Place Boulevard | Chattanooga, TN 37421-6000
 P: (423) 855-0001 | F: (423) 490-8662 | cblproperties.com | NYSE: CBL

SITE PLAN

COASTAL GRAND
 MYRTLE BEACH, SOUTH CAROLINA

| | |
|-----------------|----------------|
| SCALE: | JOB NUMBER: |
| 1"=120' | |
| REVISIONS BY: | IN-HOUSE DATE: |
| DDL | 10/07/2005 |
| CAD FILENAME: | CGSITE |
| DRAWING NUMBER: | |

SP 1

THIS PLAN SHALL NOT BE DEEMED TO BE A WARRANTY, REPRESENTATION OR AGREEMENT ON THE PART OF THE LANDLORD THAT THE SHOPPING CENTER WILL BE, OR WILL CONTINUE TO BE AS INDICATED HEREON WITHOUT CHANGE. LANDLORD MAY, FROM TIME TO TIME, INCREASE, REDUCE, AND/OR CHANGE THE PARKING AREAS OR COMMON AREAS AS LANDLORD SHALL DEEM PROPER. LANDLORD RESERVES THE RIGHT TO CHANGE THE GENERAL LAYOUT, AND TO MAKE ALTERATIONS AND ADDITIONS TO, AND TO BUILD ADDITIONAL STORIES ON THE BUILDING IN WHICH THE PREMISES ARE CONTAINED OR WHICH OTHERWISE COMPRISE THE SHOPPING CENTER AND TO MAKE ANY OTHER CHANGES AS MAY BE REQUIRED BY APPLICABLE CODE OR AUTHORITIES. THIS PLAN IS SUBJECT TO CHANGE, AND IS NOT A WARRANTY, REPRESENTATION OR AGREEMENT THAT PROSPECTIVE TENANTS OR ANCHOR STORES SHOWN HEREON WILL BE TENANTS OR ANCHOR STORES AT THE LOCATIONS SHOWN OR AT ANY OTHER LOCATION IN THE SHOPPING CENTER.