


SITE LOCATION MAP

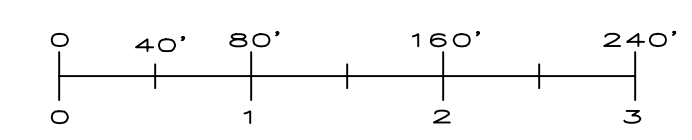

LEGEND
 ENTRANCE LOCATION
 HC HANDICAP PARKING

REVISIONS:

04/09/2012	REVISED STATS.
10/01/2012	REVISED STATS.
04/08/2013	REVISED STATS.
10/01/2013	REVISED STATS.
04/07/2014	REVISED STATS.
10/01/2014	REVISED STATS.
04/06/2015	REVISED STATS.
10/01/2015	REVISED STATS.
04/06/2016	REVISED STATS.
10/01/2016	REVISED STATS.
04/10/2017	REVISED STATS.
10/01/2017	REVISED STATS.
04/06/2018	REVISED STATS.
10/01/2018	REVISED STATS.
04/01/2019	REVISED STATS.

CBL
CBL PROPERTIES
 CBL Center, Suite 500 | 2030 Hamilton Place Boulevard | Chattanooga, TN 37421-6000
 P: (423) 855-0001 F: (423) 490-8662 | cblproperties.com | NYSE: CBL

SITE PLAN

PARKWAY PLACE
 2801 MEMORIAL PARKWAY SOUTH, HUNTSVILLE, AL 35801
 Phone: 256-533-9094

SCALE: 1"=80'
 JOB NUMBER:
 REVISED BY: AYS
 IN-HOUSE DATE: 01/04/02
 CAD FILENAME: PPSITE

DRAWING NUMBER:
SP 1

THIS PLAN SHALL NOT BE DEEMED TO BE A WARRANTY, REPRESENTATION OR AGREEMENT ON THE PART OF THE LANDLORD THAT THE SHOPPING CENTER WILL BE, OR WILL CONTINUE TO BE AS INDICATED HEREON WITHOUT CHANGE. LANDLORD MAY, FROM TIME TO TIME, INCREASE, REDUCE, AND/OR CHANGE THE PARKING AREAS OR COMMON AREAS AS LANDLORD SHALL DEEM PROPER. LANDLORD RESERVES THE RIGHT TO CHANGE THE GENERAL LAYOUT, AND TO MAKE ALTERATIONS AND ADDITIONS TO, AND TO BUILD ADDITIONAL STORIES ON THE BUILDING IN WHICH THE PREMISES ARE CONTAINED OR WHICH OTHERWISE COMPRISE THE SHOPPING CENTER AND TO MAKE ANY OTHER CHANGES AS MAY BE REQUIRED BY APPLICABLE CODE OR AUTHORITIES. THIS PLAN IS SUBJECT TO CHANGE, AND IS NOT A WARRANTY, REPRESENTATION OR AGREEMENT THAT PROSPECTIVE TENANTS OR ANCHOR STORES SHOWN HEREON WILL BE TENANTS OR ANCHOR STORES AT THE LOCATIONS SHOWN OR AT ANY OTHER LOCATION IN THE SHOPPING CENTER.