


SITE LOCATION MAP

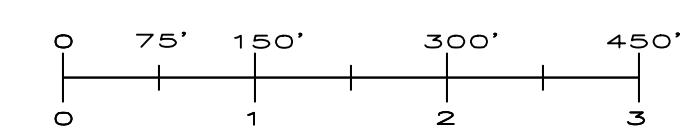

REVISIONS:

04/06/2015	REVISED STATS
10/01/2015	REVISED STATS
04/06/2016	REVISED STATS
10/01/2016	SOLD LONGHORN & APPLEBEE'S. REVISED STATS.
04/10/2017	REVISED STATS.
10/01/2017	SOLD DOLLAR BANK OUTPARCEL. REVISED STATS. REMOVED DBA FROM FREE-2.
04/06/2018	SOLD PAD A1.
04/25/2018	MODIFIED DBA FOR BUILDING B. REVISED STATS.
10/01/2018	ADDED DBA TO BUILDING B. REVISED STATS.
01/28/2019	OVERLAYED 2019 SURVEY CAD FILE. REVISED PARKING STATS. REVISED CASINO SF.
04/01/2019	REMOVED DBA FROM BUILDING C.
10/01/2019	ADDED NEW RESTAURANT TO DEVELOPER OUTPARCEL. REVISED STATS.
04/01/2020	REVISED STATS.
10/01/2020	REVISED STATS.

CBL
CBL PROPERTIES
 CBL Center, Suite 500 | 2030 Hamilton Place Boulevard | Chattanooga, TN 37421-6000
 P: (423) 855-0001 | F: (423) 490-8662 | cblproperties.com | NYSE: CBL

SITE PLAN

WESTMORELAND MALL
 6266 ROUTE 30 EAST
 GREENSBORO, PENNSYLVANIA 15601
 PHONE: (724) 836-5025

SCALE: 1"=150'	JOB NUMBER:
REVISED BY: AYS	IN-HOUSE DATE: 01/08/2003
CAD FILENAME: WMSITE	

DRAWING NUMBER:
SP 1

THIS PLAN SHALL NOT BE DEEMED TO BE A WARRANTY, REPRESENTATION OR AGREEMENT ON THE PART OF THE LANDLORD THAT THE SHOPPING CENTER WILL BE, OR WILL CONTINUE TO BE AS INDICATED HEREON WITHOUT CHANGE. LANDLORD MAY, FROM TIME TO TIME, INCREASE, REDUCE, AND/OR CHANGE THE PARKING AREAS OR COMMON AREAS AS LANDLORD SHALL DEEM PROPER. LANDLORD RESERVES THE RIGHT TO CHANGE THE GENERAL LAYOUT, AND TO MAKE ALTERATIONS AND ADDITIONS TO, AND TO BUILD ADDITIONAL STORIES ON THE BUILDING IN WHICH THE PREMISES ARE CONTAINED OR WHICH OTHERWISE COMPRISE THE SHOPPING CENTER AND TO MAKE ANY OTHER CHANGES AS MAY BE REQUIRED BY APPLICABLE CODE OR AUTHORITIES. THIS PLAN IS SUBJECT TO CHANGE, AND IS NOT A WARRANTY, REPRESENTATION OR AGREEMENT THAT PROSPECTIVE TENANTS OR ANCHOR STORES SHOWN HEREON WILL BE TENANTS OR ANCHOR STORES AT THE LOCATIONS SHOWN OR AT ANY OTHER LOCATION IN THE SHOPPING CENTER.