

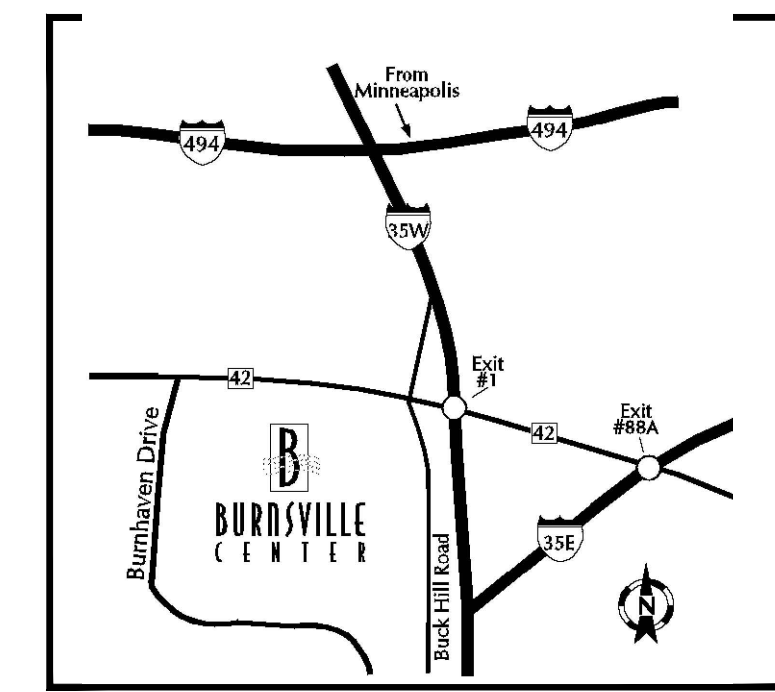
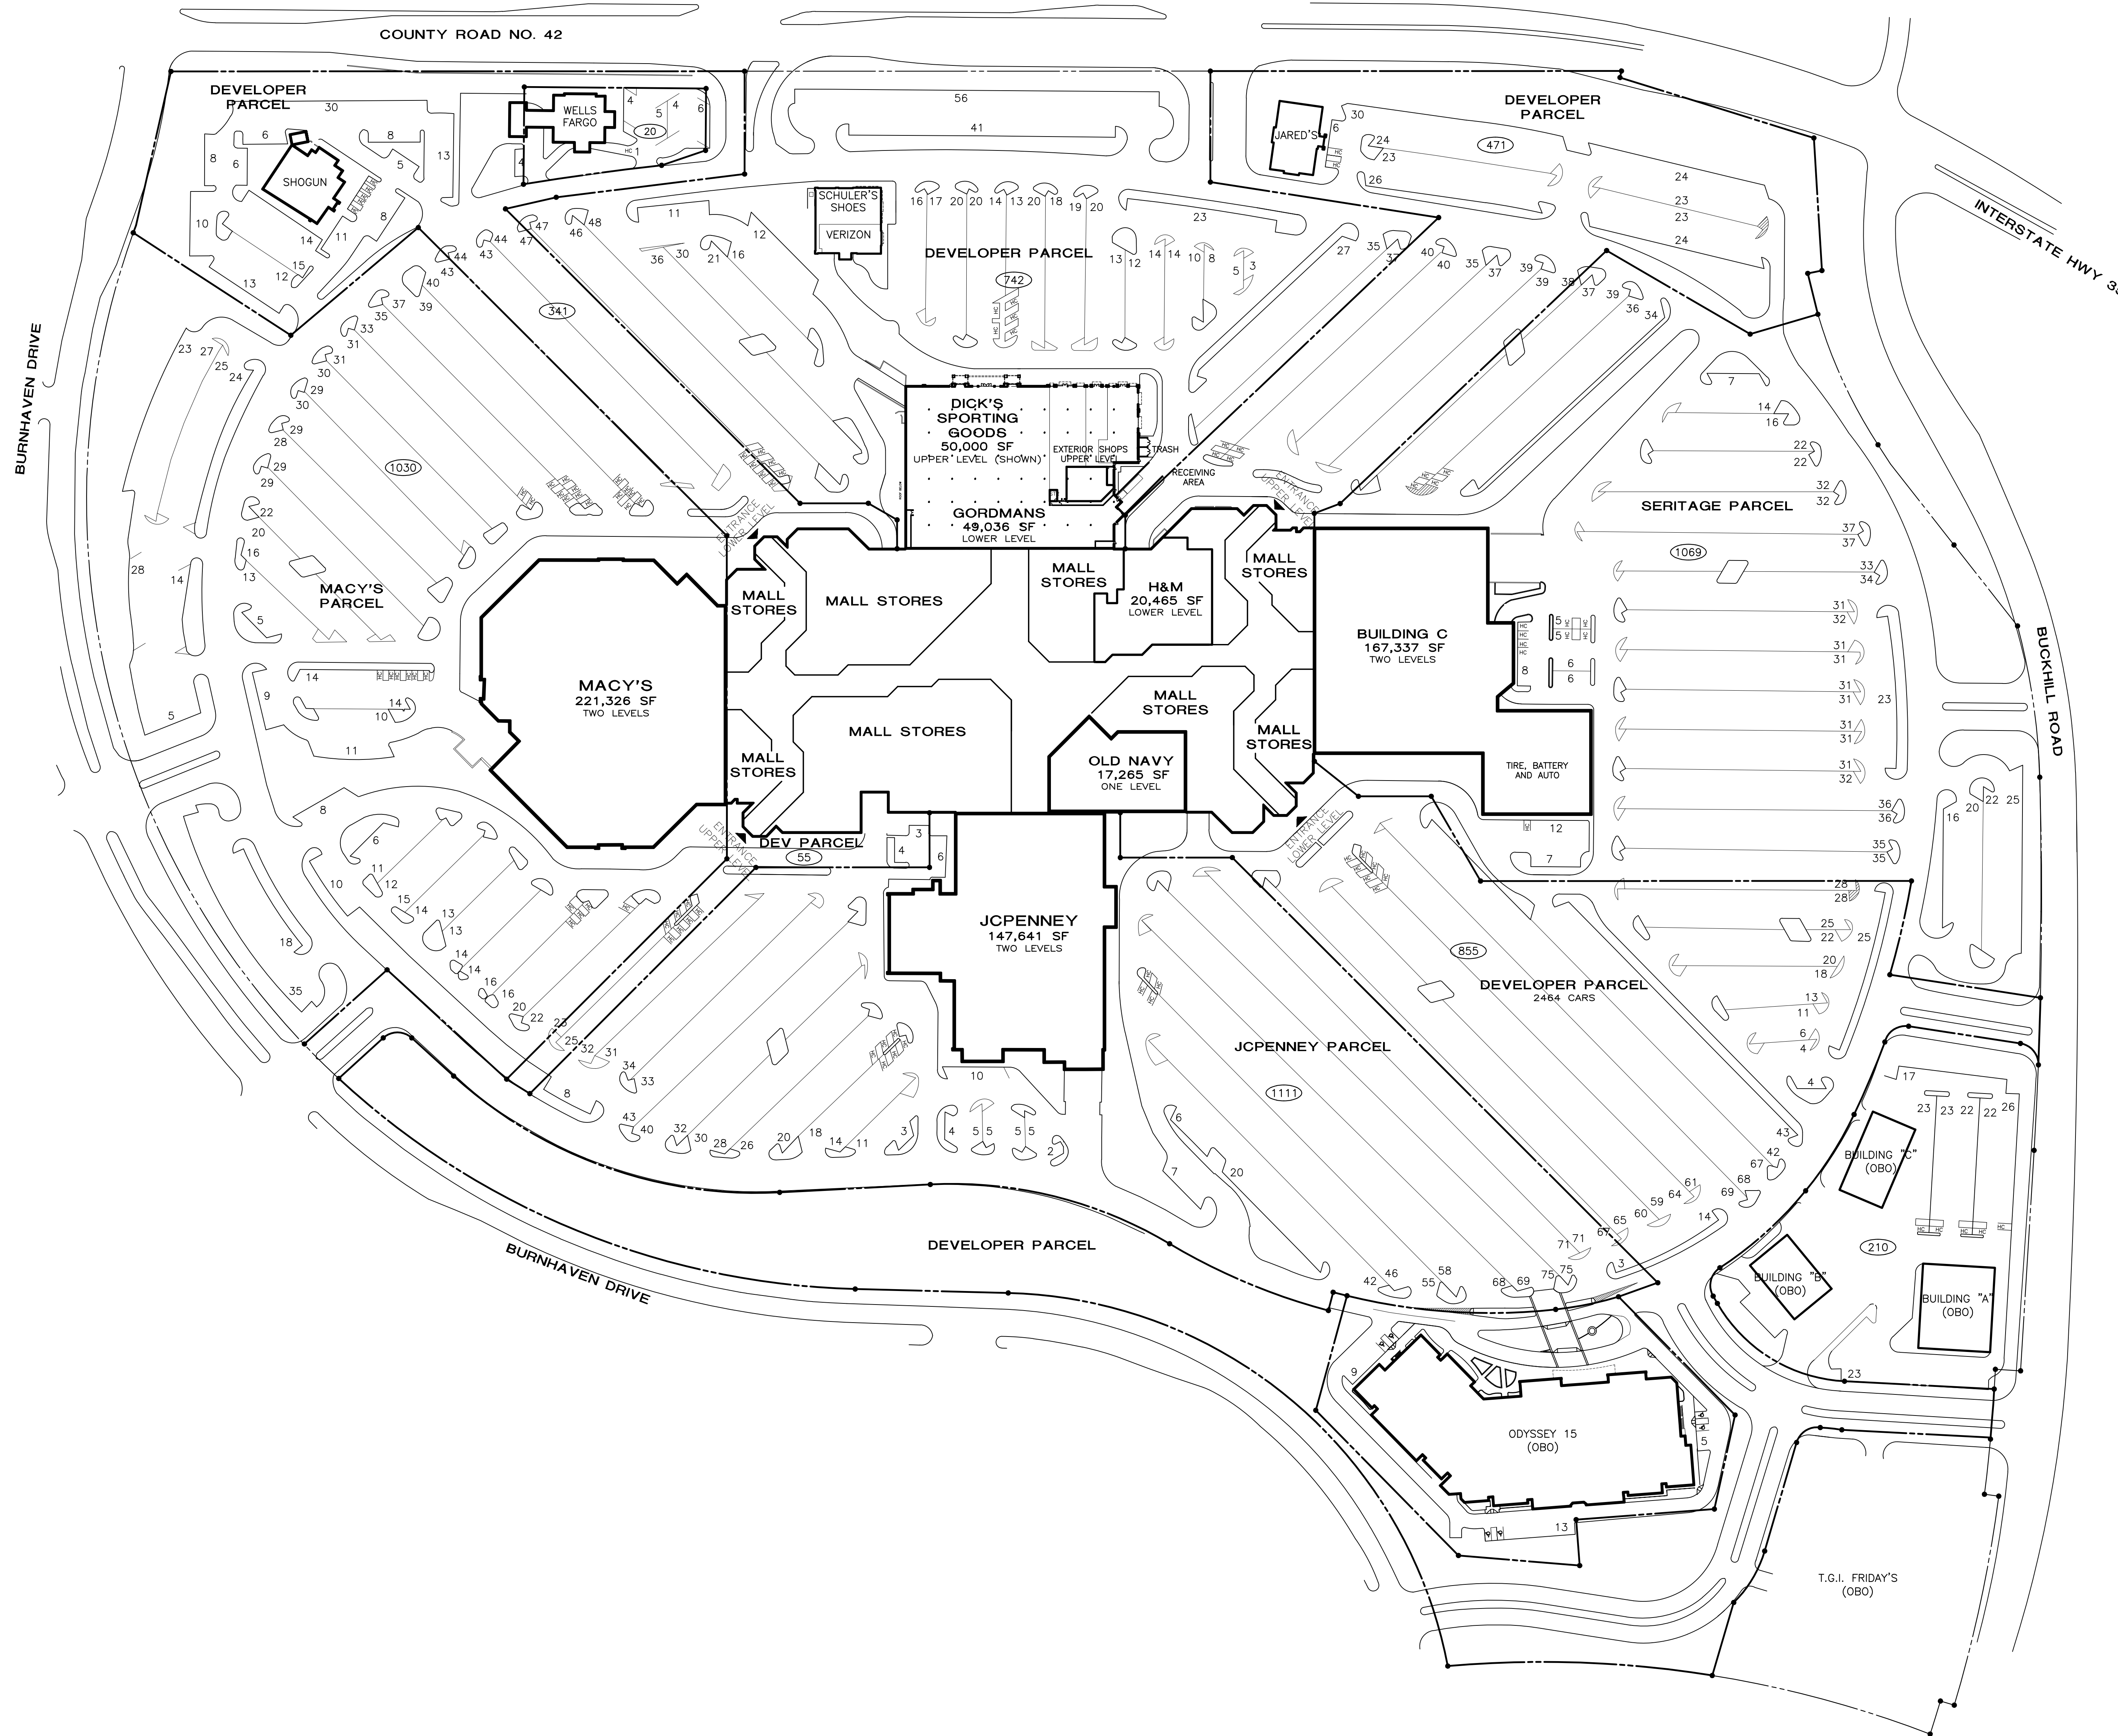


REVISIONS:	
04/09/2012	REVISED STATUS
10/01/2012	REVISED STATUS
04/08/2013	REVISED STATUS
10/01/2013	REVISED STATUS
04/07/2014	REVISED STATUS
10/01/2014	REVISED STATUS
04/06/2015	REVISED STATUS
10/01/2015	REVISED STATUS
04/06/2016	REVISED STATUS
10/01/2016	REVISED STATUS
04/10/2017	SEARS PARCEL BECAME SERITAGE, REVISED STATUS
10/01/2017	ADDED IBA TO BUILDING #100, REVISED STATUS
04/06/2018	REVISED STATUS
10/01/2018	REVISED STATUS
04/01/2019	REVISED STATUS

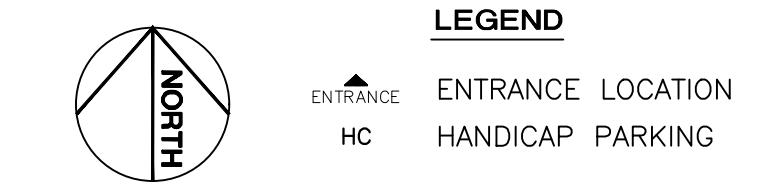

SITE LOCATION MAP

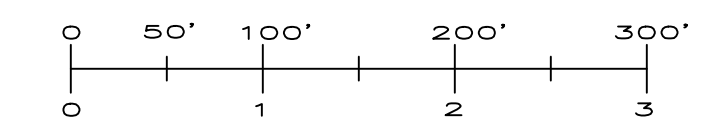

BURNSVILLE CENTER



SITE PLAN

BURNSVILLE CENTER
 1178 BURNSVILLE CENTER, BURNSVILLE, TN 37020
 PHONE: (615) 435-8182

SCALE: 1"=100'	JOB NUMBER:
REVISED BY: AYS	IN-HOUSE DATE: 1/24/02
CAD FILENAME: BMSITE	
DRAWING NUMBER:	

SP 1

THIS PLAN SHALL NOT BE DEEMED TO BE A WARRANTY, REPRESENTATION OR AGREEMENT ON THE PART OF THE LANDLORD THAT THE SHOPPING CENTER WILL BE, OR WILL CONTINUE TO BE AS INDICATED HEREON WITHOUT CHANGE. LANDLORD MAY, FROM TIME TO TIME, INCREASE, REDUCE, AND/OR CHANGE THE PARKING AREAS OR COMMON AREAS AS LANDLORD SHALL DEEM PROPER. LANDLORD RESERVES THE RIGHT TO CHANGE THE GENERAL LAYOUT, AND TO MAKE ALTERATIONS AND ADDITIONS TO, AND TO BUILD ADDITIONAL STORIES ON THE BUILDING IN WHICH THE PREMISES ARE CONTAINED OR WHICH OTHERWISE COMPRISE THE SHOPPING CENTER AND TO MAKE ANY OTHER CHANGES AS MAY BE REQUIRED BY APPLICABLE CODE OR AUTHORITIES. THIS PLAN IS SUBJECT TO CHANGE, AND IS NOT A WARRANTY, REPRESENTATION OR AGREEMENT THAT PROSPECTIVE TENANTS OR ANCHOR STORES SHOWN HEREON WILL BE TENANTS OR ANCHOR STORES AT THE LOCATIONS SHOWN OR AT ANY OTHER LOCATION IN THE SHOPPING CENTER.