
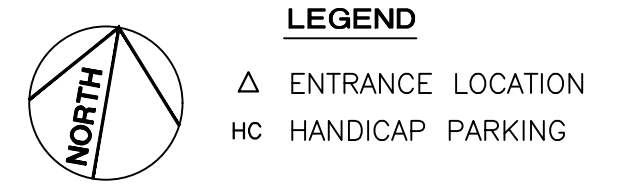


SITE LOCATION MAP

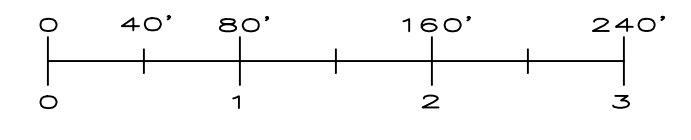

REVISIONS:

10/01/2014	REVISED STATS
04/06/2015	REVISED STATS
10/01/2015	REVISED STATS
04/06/2016	REVISED STATS
10/01/2016	REVISED STATS
04/10/2017	REVISED STATS
10/01/2017	SOLD WAYNE BANK REVISED STATS
04/06/2018	REMOVED DBA FROM BUILDING A. REVISED STATS
10/01/2018	ADDED DBA TO BUILDING A. REVISED STATS
04/01/2019	REMOVED DBA FROM BUILDING B. REVISED STATS
10/01/2019	REVISED PARKING AND CURBING FOR DEVELOPER PARCEL AROUND SHOPRITE. REVISED STATS
04/01/2020	ADDED UNIT B-1. REVISED STATS
10/01/2020	REVISED STATS

CBL PROPERTIES
 CBL Center, Suite 500 | 2030 North River Place Boulevard | Chattanooga, TN 37421-6000
 P: (423) 855-0001 | F: (423) 890-8642 | cblproperties.com | NUSSE: CBL

SITE PLAN

STROUD MALL
 344 STROUD MALL RD. | STROUDSBURG, PA 18380
 Phone: 570-424-2770

SCALE:	1"=80'	JOB NUMBER:	
REVISED BY:	AYS	IN-HOUSE DATE:	12/11/01
CAD FILENAME:	SMSITE		

DRAWING NUMBER:
SP 1

THIS PLAN SHALL NOT BE DEEMED TO BE A WARRANTY, REPRESENTATION OR AGREEMENT ON THE PART OF THE LANDLORD THAT THE SHOPPING CENTER WILL BE, OR WILL CONTINUE TO BE AS INDICATED HEREON WITHOUT CHANGE. LANDLORD MAY, FROM TIME TO TIME, INCREASE, REDUCE, AND/OR CHANGE THE PARKING AREAS OR COMMON AREAS AS LANDLORD SHALL DEEM PROPER. LANDLORD RESERVES THE RIGHT TO CHANGE THE GENERAL LAYOUT, AND TO MAKE ALTERATIONS AND ADDITIONS TO, AND TO BUILD ADDITIONAL STORIES ON THE BUILDING IN WHICH THE PREMISES ARE CONTAINED OR WHICH OTHERWISE COMPRISE THE SHOPPING CENTER AND TO MAKE ANY OTHER CHANGES AS MAY BE REQUIRED BY APPLICABLE CODE OR AUTHORITIES. THIS PLAN IS SUBJECT TO CHANGE, AND IS NOT A WARRANTY, REPRESENTATION OR AGREEMENT THAT PROSPECTIVE TENANTS OR ANCHOR STORES SHOWN HEREON WILL BE TENANTS OR ANCHOR STORES AT THE LOCATIONS SHOWN OR AT ANY OTHER LOCATION IN THE SHOPPING CENTER.