

REVISIONS:

10/01/08	ADDED DBA TO UNIT EA, PL & PI, REMOVED DBA FROM UNIT OR 2A, ADDED WEST DBA, ADDED RED LOBSTER, TEXAS ROADHOUSE & FREDDY'S DBA TO FUTURE DEVELOPMENT & MODIFIED STATS
04/01/09	ADDED DIRTY INN, SMITHFIELD, BURGER KING & BANK OF AMERICA, REMOVED WEST, BATES & STATS
10/01/09	REMOVED SMITHFIELD SP & REVISED STATS
04/01/10	REMOVED ALAMANCE WEST LAYOUT, REVISED STATS
10/01/10	REMOVED ALAMANCE WEST LAYOUT, REVISED STATS
04/08/11	REMOVED ALAMANCE WEST LAYOUT, REVISED STATS
10/01/2011	REVISED STATS
04/09/2012	REVISED STATS
10/01/2012	REVISED STATS
04/08/2013	REVISED STATS
10/01/2013	REVISED STATS
04/07/2014	REVISED STATS
05/07/2014	ADDED TEXT NOTING OUTPARCEL 12 AND ITS ADDRESS
10/01/2014	REVISED STATS
04/06/2015	REVISED STATS
10/01/2015	ADDED FREDDY'S SITE PLAN TO OUTPARCEL, REVISED STATS
04/06/2016	REVISED STATS
10/01/2016	REVISED STATS
04/10/2017	REVISED STATS
10/01/2017	REVISED STATS
04/06/2018	REVISED STATS
10/01/2018	REVISED STATS
04/01/2019	ADDED DRAWING TO OUTPARCEL 10 & 12, REVISED STATS
10/01/2019	REVISED STATS
04/01/2020	REVISED STATS
10/01/2020	REVISED STATS


CBL
CBL PROPERTIES
 CBL Center, Suite 500 | 2030 Hamilton Place Boulevard | Chattanooga, TN 37421-0000
 P: (423) 855-0001 | F: (423) 490-8662 | cblproperties.com | NYSE: CBL

SITE PLAN


ALAMANCE CROSSING
 3330 GARDEN RD.
 BIRMINGHAM, AL 35216
 PHONE: 336-336-1310

SCALE: 1"=130'	JOB NUMBER:
REVISED BY: AYS	IN-HOUSE DATE: 03/04/08
CAD FILENAME: ALSITE	
DRAWING NUMBER:	

SP 1

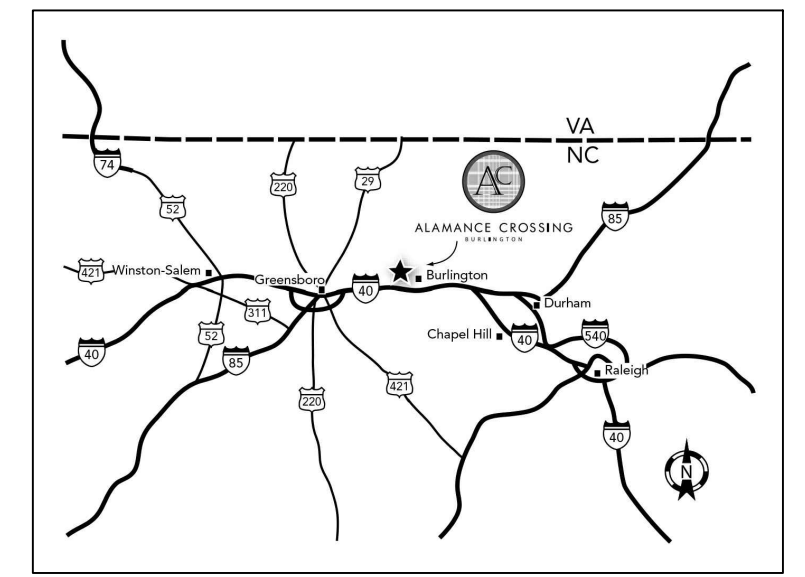

SITE LOCATION MAP

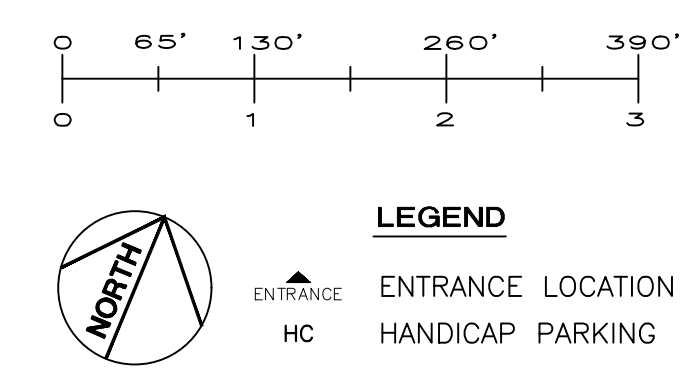

ALAMANCE CROSSING

THIS PLAN SHALL NOT BE DEEMED TO BE A WARRANTY, REPRESENTATION OR AGREEMENT ON THE PART OF THE LANDLORD THAT THE SHOPPING CENTER WILL BE, OR WILL CONTINUE TO BE AS INDICATED HEREON WITHOUT CHANGE. LANDLORD MAY, FROM TIME TO TIME, INCREASE, REDUCE, AND/OR CHANGE THE PARKING AREAS OR COMMON AREAS AS LANDLORD SHALL DEEM PROPER. LANDLORD RESERVES THE RIGHT TO CHANGE THE GENERAL LAYOUT, AND TO MAKE ALTERATIONS AND ADDITIONS TO, AND TO BUILD ADDITIONAL STORIES ON THE BUILDING IN WHICH THE PREMISES ARE CONTAINED OR WHICH OTHERWISE COMPRISE THE SHOPPING CENTER AND TO MAKE ANY OTHER CHANGES AS MAY BE REQUIRED BY APPLICABLE CODE OR AUTHORITIES. THIS PLAN IS SUBJECT TO CHANGE, AND IS NOT A WARRANTY, REPRESENTATION OR AGREEMENT THAT PROSPECTIVE TENANTS OR ANCHOR STORES SHOWN HEREON WILL BE TENANTS OR ANCHOR STORES AT THE LOCATIONS SHOWN OR AT ANY OTHER LOCATION IN THE SHOPPING CENTER.