
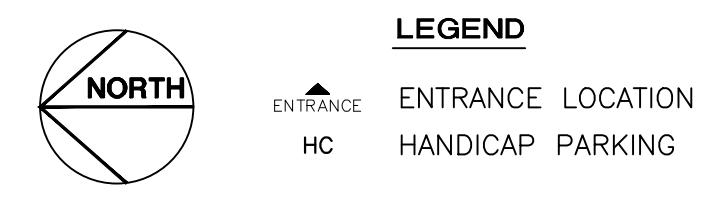


SITE LOCATION MAP

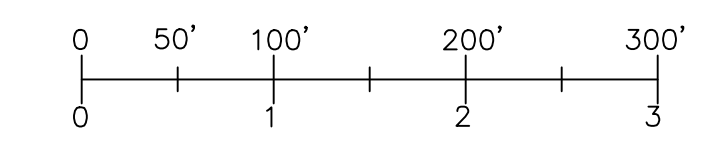

REVISIONS:	
04/01/2005	MODIFIED PP LAYOUT, MODIFIED PP DBA, MODIFIED STATS
10/01/2005	MODIFIED STATS
04/01/2006	FAMOUS BARR TO MACYS, MODIFIED LOGAN'S (PP), MODIFIED STATS
10/01/2006	MODIFIED STATS
04/01/2007	MODIFIED BUILDING 'A' TO STEVE & BARRY'S & TL, REVISED PARKING, STATS
10/01/2007	MODIFIED STATS
04/01/2008	MODIFIED STATS
10/01/2008	REVISED STATS & TB
04/01/2009	REVISED S & B & POPE, EBA, REVISED MACK USE, MODIFIED STATS
10/01/2009	REVISED VERZON, MODIFIED STATS
04/01/2010	ADDED OBA TO BLDG A-1, REVISED STATS
10/01/2010	REVISED STATS
04/08/2011	REVISED STATS
10/01/2011	ADDED OBA TO BLDG D, REVISED STATS
04/08/2012	REVISED STATS
10/01/2012	REVISED STATS
04/08/2013	REVISED STATS
10/01/2013	REVISED STATS
04/01/2014	REMOVED DBA FROM BUILDING B, REVISED STATS
10/01/2014	REVISED STATS
04/06/2015	REVISED STATS
10/01/2015	REVISED STATS
04/06/2016	REVISED STATS
10/01/2016	ADDED OBA TO BUILDING D, ADDED HAM, REVISED STATS
04/01/2017	SUBMITTED LOGAN'S, JOHNNY CARINO'S & VERIZON OUTPARCELS, REVISED STATS, ADDED OPEN GATE FOR HAM
10/01/2017	REVISED STATS
04/06/2018	REVISED STATS
10/01/2018	REVISED STATS
04/01/2019	REVISED STATS

CBL PROPERTIES
 CBL Center, Suite 500 | 2030 Hamilton Place Boulevard | Chattanooga, TN 37421-6000
 P: (423) 855-6681 | F: (423) 470-0622 | cblproperties.com | TNSEC-CBL

SITE PLAN

NORTH PARK MALL
 101 NORTH RANGE LINE JOPLIN, MO 64801
 Phone: (417) 781-2121

SCALE: 1"=100'	JOB NUMBER: NOSITE
REVISIONS BY: AYS	IN-HOUSE DATE: 11/24/04
DRAWING NUMBER: SP 1	

THIS PLAN SHALL NOT BE DEEMED TO BE A WARRANTY, REPRESENTATION OR AGREEMENT ON THE PART OF THE LANDLORD THAT THE SHOPPING CENTER WILL BE, OR WILL CONTINUE TO BE AS INDICATED HEREON WITHOUT CHANGE. LANDLORD MAY, FROM TIME TO TIME, INCREASE, REDUCE, AND/OR CHANGE THE PARKING AREAS OR COMMON AREAS AS LANDLORD SHALL DEEM PROPER. LANDLORD RESERVES THE RIGHT TO CHANGE THE GENERAL LAYOUT, AND TO MAKE ALTERATIONS AND ADDITIONS TO, AND TO BUILD ADDITIONAL STORIES ON THE BUILDING IN WHICH THE PREMISES ARE CONTAINED OR WHICH OTHERWISE COMPRISE THE SHOPPING CENTER AND TO MAKE ANY OTHER CHANGES AS MAY BE REQUIRED BY APPLICABLE CODE OR AUTHORITIES. THIS PLAN IS SUBJECT TO CHANGE, AND IS NOT A WARRANTY, REPRESENTATION OR AGREEMENT THAT PROSPECTIVE TENANTS OR ANCHOR STORES SHOWN HEREON WILL BE TENANTS OR ANCHOR STORES AT THE LOCATIONS SHOWN OR AT ANY OTHER LOCATION IN THE SHOPPING CENTER.