
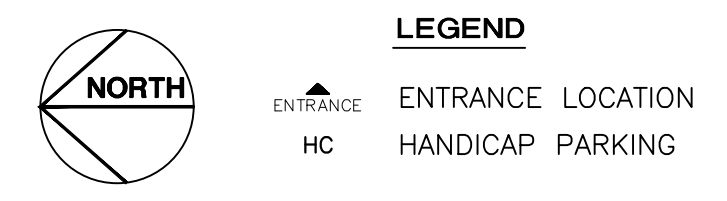


SITE LOCATION MAP

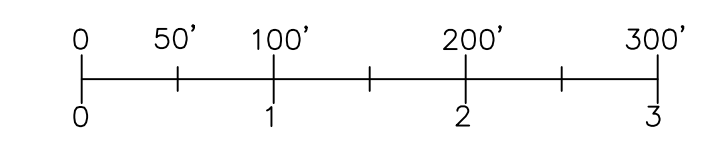

**REVISIONS:**

|            |   |   |               |
|------------|---|---|---------------|
| 04/01/2005 | MODIFIED PP LAYOUT                                    | MODIFIED PP DBA-MODIFIED STATS          |               |
| 10/01/2005 | MODIFIED STATS  |   |               |
| 04/01/2006 | FAMOUS BARR TO MACYS                                  | MODIFIED LOGAN'S (PP) MODIFIED STATS    |               |
| 10/01/2006 | MODIFIED STATS  |   |               |
| 04/01/2007 | MODIFIED BUILDING A TO STEVE & BARRY'S & TL           | REVISED PARKING, STATS                  |               |
| 10/01/2007 | MODIFIED STATS  |   |               |
| 04/01/2008 | MODIFIED STATS  |   |               |
| 10/01/2008 | REVISED STATS & TB                                    |   |               |
| 04/01/2009 | REMOVED S & B & POPEY DBA, REVISED MACK USE           | MODIFIED STATS                          |               |
| 10/01/2009 | REVISED VERIZON                                       | MODIFIED STATS                          |               |
| 04/01/2010 | ADDED DBA TO BLDG A-1                                 | REVISED STATS                           |               |
| 10/01/2010 | REVISED STATS   |   |               |
| 04/08/2011 | REVISED STATS   |   |               |
| 10/01/2011 | ADDED DBA TO BLDG D                                   | REVISED STATS                           |               |
| 04/09/2012 | REVISED STATS   |   |               |
| 10/01/2012 | REVISED STATS   |   |               |
| 04/08/2013 | REVISED STATS   |   |               |
| 10/01/2013 | REVISED STATS   |   |               |
| 04/01/2014 | REMOVED DBA FROM BUILDING B                           | REVISED STATS                           |               |
| 10/01/2014 | REVISED STATS   |   |               |
| 04/06/2015 | REVISED STATS   |   |               |
| 10/01/2015 | REVISED STATS   |   |               |
| 04/06/2016 | REVISED STATS   |   |               |
| 10/01/2016 | ADDED DBA TO BUILDING D, ADDED HAM                    | REVISED STATS                           |               |
| 04/01/2017 | SUBMITTED LOGAN'S, JOHNNY CARINOS & VERIZON OUTRANCES | REVISED STATS, ADDED OPEN GATES FOR HAM |               |
| 10/01/2017 | REVISED STATS   |   |               |
| 04/06/2018 | REVISED STATS   |   |               |
| 10/01/2018 | REVISED STATS   |   |               |
| 04/01/2019 | REVISED STATS   |   |               |
| 10/01/2019 | REVISED STATS   |   |               |
| 04/01/2020 | ADDED CITY BALUNBY AND REVISED CURBING NEAR SEARS 10A | REMOVED DBA FROM BUILDING B             | REVISED STATS |
| 10/01/2020 | REVISED STATS   |   |               |

**CBL PROPERTIES**  
 CBL Center, Suite 500 | 2030 Hamilton Place Boulevard | Chattanooga, TN 37421-6000  
 P: (423) 855-6681 | F: (423) 470-8622 | cblproperties.com | NVSE-CBL

**SITE PLAN**

**NORTH PARK MALL**  
 101 NORTH RANGE LINE, JOPLIN, MO 64801  
 PHONE: (417) 781-2121

|                      |                         |
|----------------------|-------------------------|
| SCALE: 1"=100'       | JOB NUMBER:             |
| REVISED BY: AYS      | IN-HOUSE DATE: 11/24/04 |
| GAO FILENAME: NOSITE |                         |

DRAWING NUMBER:  
**SP 1**

THIS PLAN SHALL NOT BE DEEMED TO BE A WARRANTY, REPRESENTATION OR AGREEMENT ON THE PART OF THE LANDLORD THAT THE SHOPPING CENTER WILL BE, OR WILL CONTINUE TO BE AS INDICATED HEREON WITHOUT CHANGE. LANDLORD MAY, FROM TIME TO TIME, INCREASE, REDUCE, AND/OR CHANGE THE PARKING AREAS OR COMMON AREAS AS LANDLORD SHALL DEEM PROPER. LANDLORD RESERVES THE RIGHT TO CHANGE THE GENERAL LAYOUT, AND TO MAKE ALTERATIONS AND ADDITIONS TO, AND TO BUILD ADDITIONAL STORIES ON THE BUILDING IN WHICH THE PREMISES ARE CONTAINED OR WHICH OTHERWISE COMPRISE THE SHOPPING CENTER AND TO MAKE ANY OTHER CHANGES AS MAY BE REQUIRED BY APPLICABLE CODE OR AUTHORITIES. THIS PLAN IS SUBJECT TO CHANGE, AND IS NOT A WARRANTY, REPRESENTATION OR AGREEMENT THAT PROSPECTIVE TENANTS OR ANCHOR STORES SHOWN HEREON WILL BE TENANTS OR ANCHOR STORES AT THE LOCATIONS SHOWN OR AT ANY OTHER LOCATION IN THE SHOPPING CENTER.