




REVISIONS:	DATE	DESCRIPTION
04/09/2012	REVISED	STATS.
10/01/2012	REVISED	STATS.
04/08/2013	REVISED	STATS.
10/01/2013	REVISED	STATS.
04/07/2014	REVISED	STATS.
10/01/2014	REVISED	STATS.
04/06/2015	REVISED	STATS.
10/01/2015	REVISED	STATS.
04/06/2016	ADDED NEW CITY ROAD, REVISED CURBING AND PARKING, ADDED DBA TO BUILDING A, REVISED STATS.	
10/01/2016	REVISED DBA FROM PAD-15, REVISED STATS.	
04/10/2017	REDEVELOPED BUILDING B & H, REVISED ANCHOR TENANTS, ADDED SELF DEVELOPMENT BUILDING D, DEV. PAD A, REVISED STATS.	
10/01/2017	REVISED ANCHOR REDEVELOPMENT AREA FOOTPRINTS, REVISED STATS.	
04/06/2018	REVISED ANCHOR REDEVELOPMENT AREA REDEVELOPMENT, REVISED MICHIGAN SITE LAYOUT, REVISED STATS.	
10/01/2018	REVISED STATS.	
04/01/2019	OUTFITTERS BUILDING "1" WAS RAZED, REMOVED DBA FROM BUILDING 1, ADDED DBA TO PAD-D, ADDED DBA TO DEV. PAD AREA, REVISED STATS.	
06/10/2019	REVISED PARKING & CURBING IN MARY'S REVEY AREA, REVISED STATS.	
08/27/2019	ASKED COLUMNS TO PARKDALE CROSSING SELF DEV BUILDING.	
10/01/2019	REVISED DBA FOR B-2 & B-3, REVISED DBA FROM PAD B, REVISED STATS.	
04/01/2020	REVISED DBA FROM BUILDING D.	
10/01/2020	ADDED DBA TO PAD-B5, REVISED DBA FROM BUILDING A.	

CBL PROPERTIES
 CBL Center, Suite 500 | 2030 Hamilton Place Boulevard | Chattanooga, TN 37421-0000
 P: (423) 855-0001 | F: (423) 490-8662 | cblproperties.com | NYSE: CBL

SITE PLAN

PARKDALE MALL
 6155 EAST EX. FREEWAY, SUITE 200, BEAUMONT, TX 77706
 Phone: (409) 695-2224

SCALE: 1"=100'
 REVISED BY: AYS
 CAD FILENAME: POSITE
 DRAWING NUMBER: SP 1

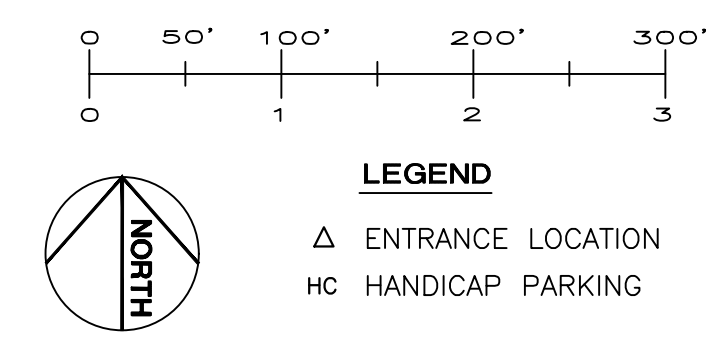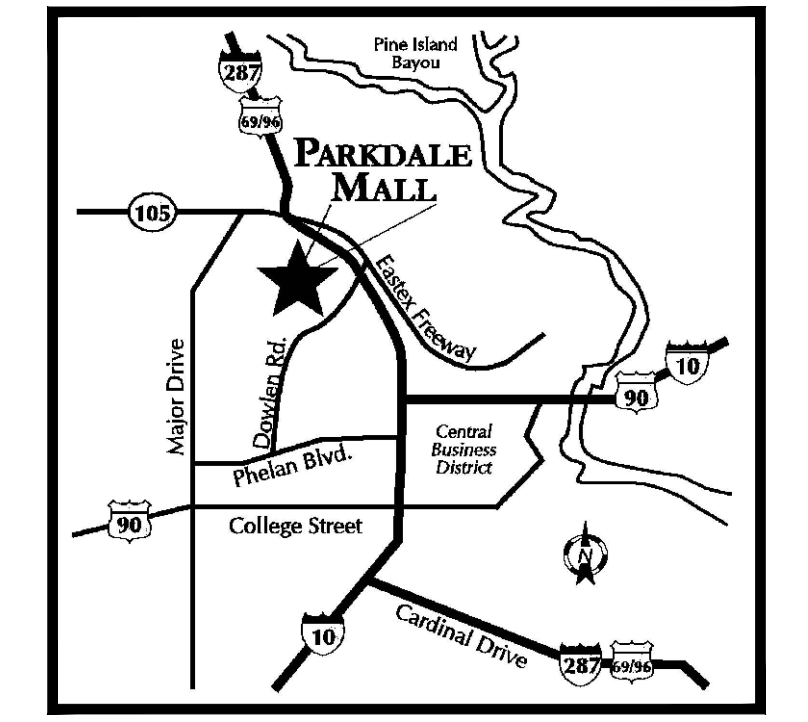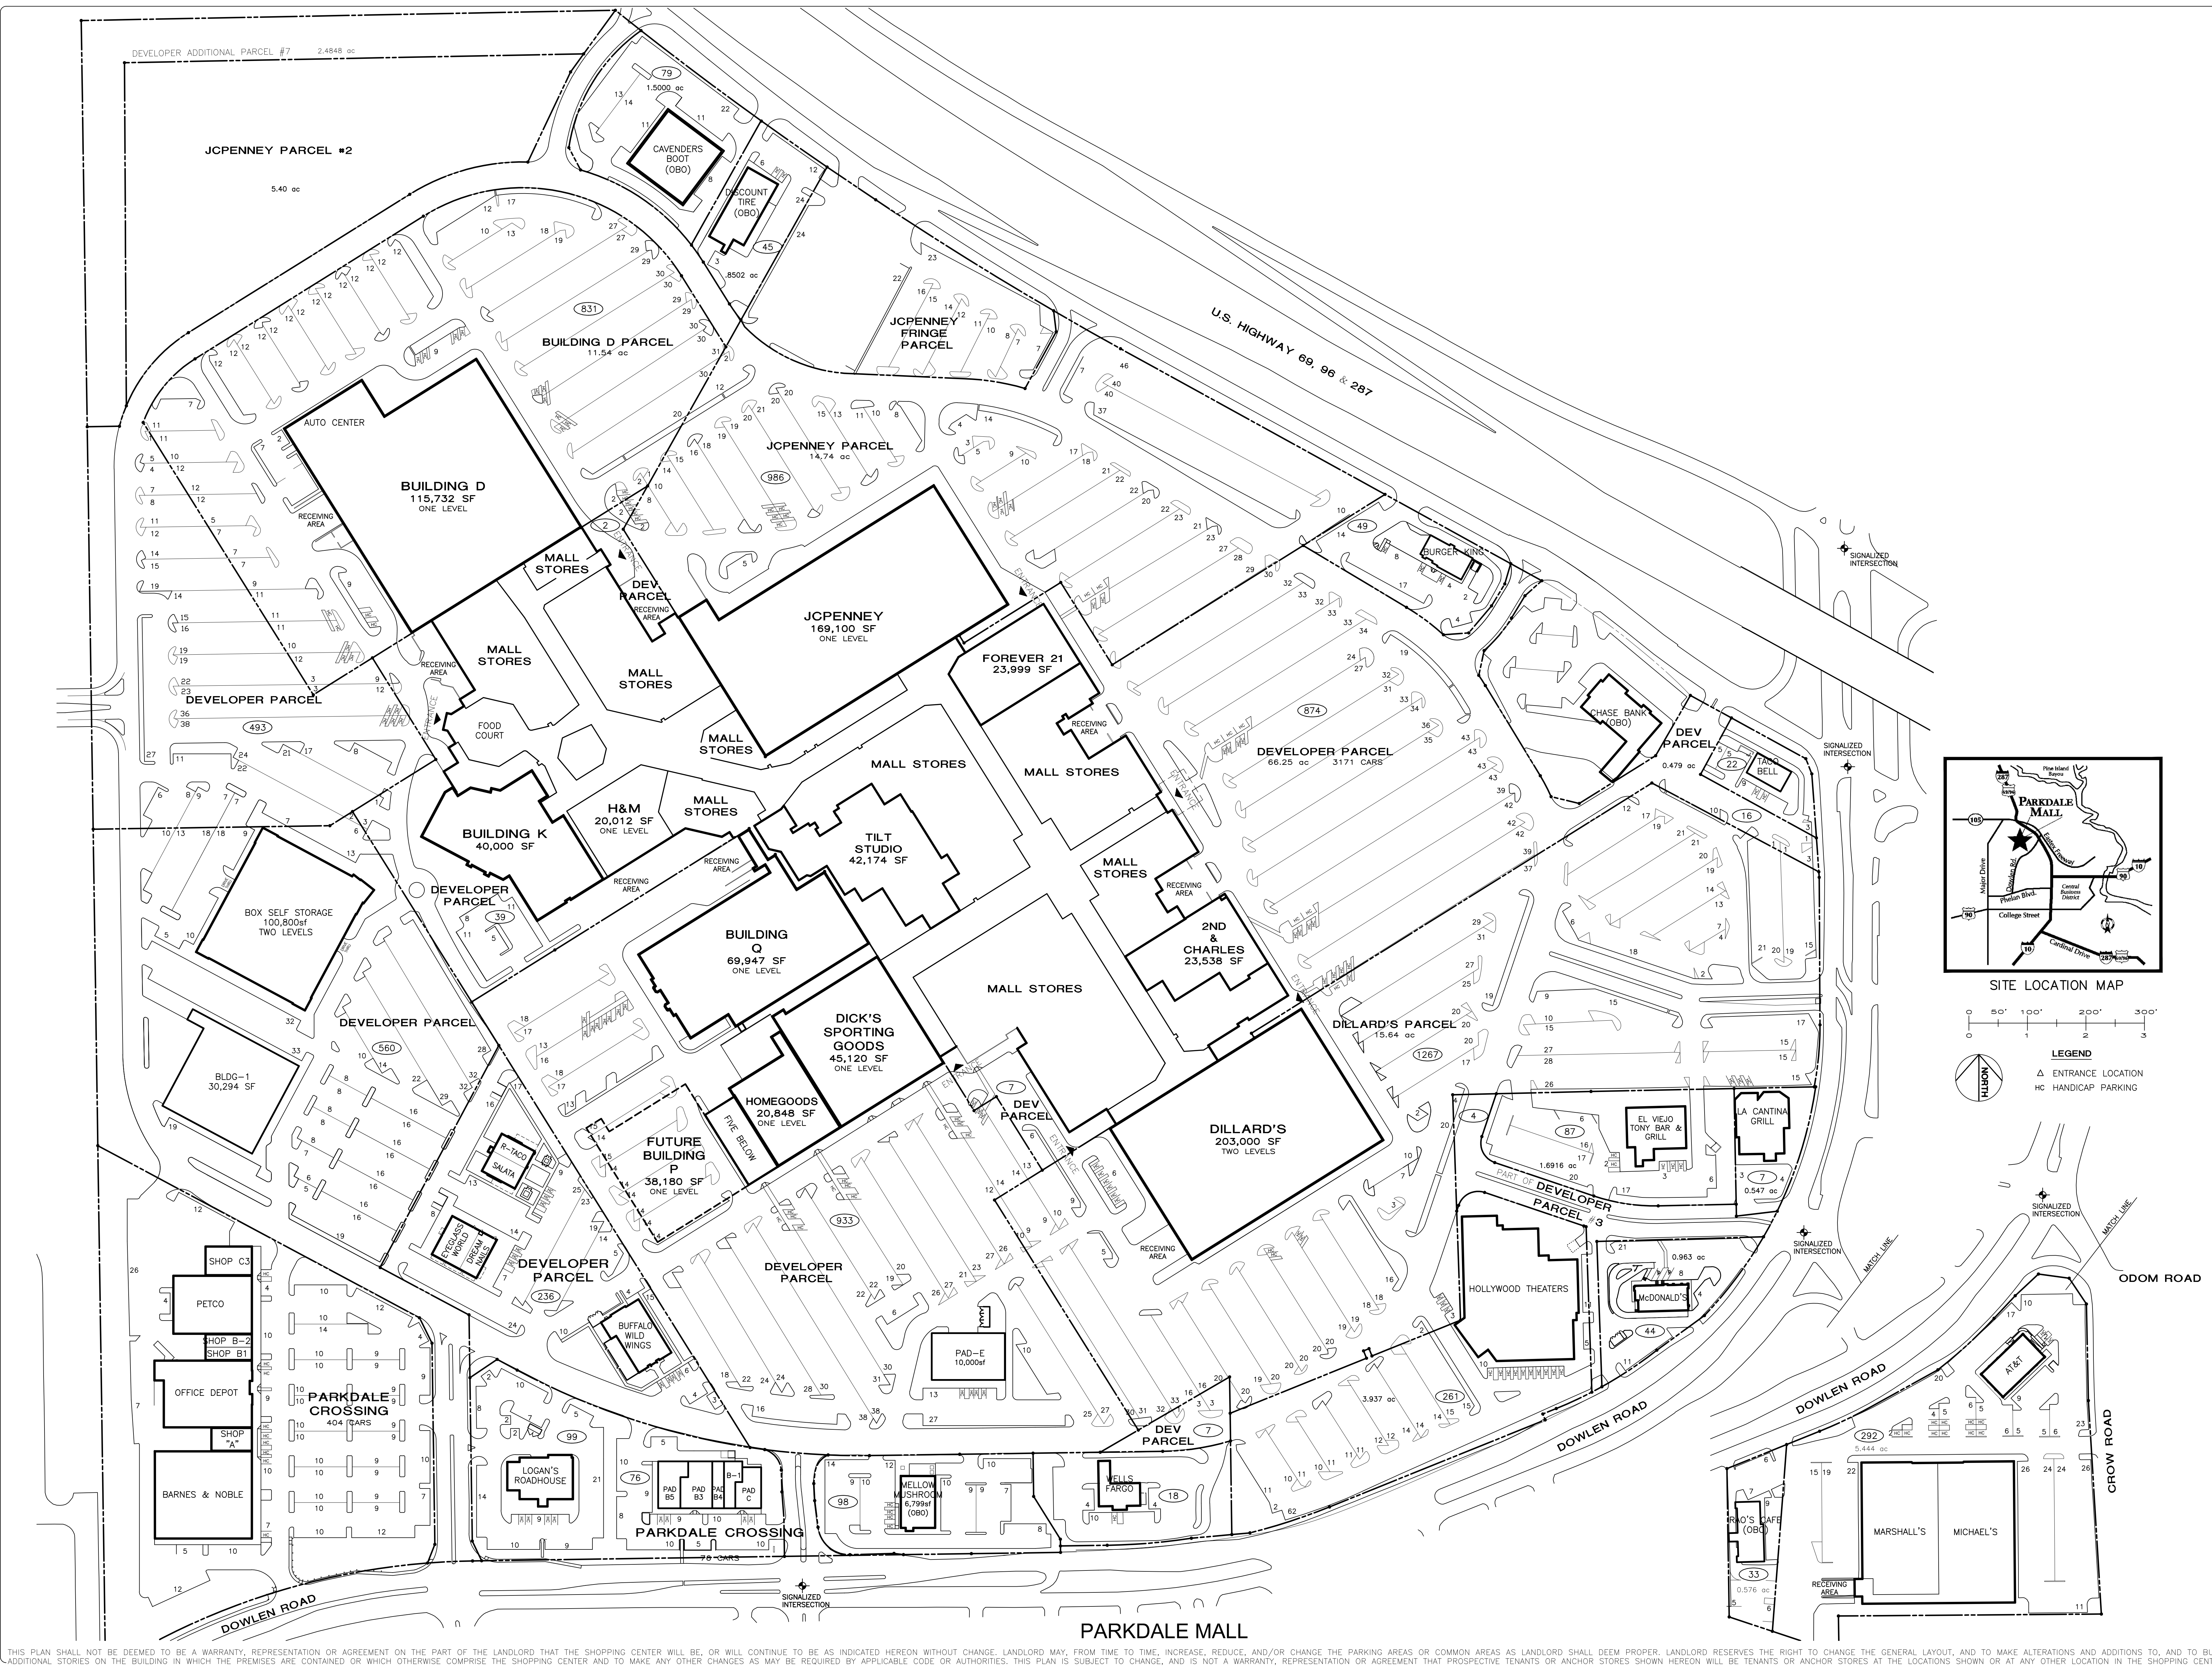

THIS PLAN SHALL NOT BE DEEMED TO BE A WARRANTY, REPRESENTATION OR AGREEMENT ON THE PART OF THE LANDLORD THAT THE SHOPPING CENTER WILL BE, OR WILL CONTINUE TO BE AS INDICATED HEREON WITHOUT CHANGE. LANDLORD MAY, FROM TIME TO TIME, INCREASE, REDUCE, AND/OR CHANGE THE PARKING AREAS OR COMMON AREAS AS LANDLORD SHALL DEEM PROPER. LANDLORD RESERVES THE RIGHT TO CHANGE THE GENERAL LAYOUT, AND TO MAKE ALTERATIONS AND ADDITIONS TO, AND TO BUILD ADDITIONAL STORIES ON THE BUILDING IN WHICH THE PREMISES ARE CONTAINED OR WHICH OTHERWISE COMPRISE THE SHOPPING CENTER AND TO MAKE ANY OTHER CHANGES AS MAY BE REQUIRED BY APPLICABLE CODE OR AUTHORITIES. THIS PLAN IS SUBJECT TO CHANGE, AND IS NOT A WARRANTY, REPRESENTATION OR AGREEMENT THAT PROSPECTIVE TENANTS OR ANCHOR STORES SHOWN HEREON WILL BE TENANTS OR ANCHOR STORES AT THE LOCATIONS SHOWN OR AT ANY OTHER LOCATION IN THE SHOPPING CENTER.