


REVISIONS:	DATE	DESCRIPTION
04/09/2012	REVISED	STATS.
10/01/2012	REVISED	STATS.
04/08/2013	REVISED	STATS.
10/01/2013	REVISED	STATS.
04/07/2014	REVISED	STATS.
10/01/2014	REVISED	STATS.
04/06/2015	REVISED	STATS.
10/01/2015	REVISED	STATS.
04/06/2016	REVISED	ADDED NEW CITY ROAD, REVISED CURBING AND PARKING, ADDED SIGN TO BUILDING A, REVISED STATS.
10/01/2016	REVISED	REVISED DATA FROM PAD-C, REVISED STATS.
04/10/2017	REVISED	REDEVELOPED BUILDING B & H, RELOCATED ANCHOR TENANTS, ADDED SELF DEVELOPMENT BUILDING D, DEV. PAD A, REVISED STATS.
10/01/2017	REVISED	REVISED ANCHOR REDEVELOPMENT AREA FOOTPRINTS, REVISED STATS.
04/06/2018	REVISED	REVISED ANCHOR REDEVELOPMENT AREA, REVISED MICROMOBILITY LAYOUT, REVISED STATS.
10/01/2018	REVISED	STATS.
04/01/2019	REVISED	OUTFITTER BUILDING "I" WAS RAZED, REMOVED DATA FROM BUILDING I, ADDED SIGN TO PAD-D, ADDED SIGN TO SIGN PAD AREA, REVISED STATS.

CBL PROPERTIES
 CBL Center, Suite 500 | 2030 Hamilton Place Boulevard | Chattanooga, TN 37421-0000
 P: (423) 855-0001 | F: (423) 490-8662 | cblproperties.com | NYSE: CBL


SITE PLAN

PARKDALE MALL
 6155 EAST EX-FREEWAY, SUITE 200, BEAUMONT, TX 77706
 Phone: (409) 695-2224

SCALE: 1"=100'
 REVISED BY: AYS
 CAD FILENAME: POSITE
 DRAWING NUMBER: SP 1

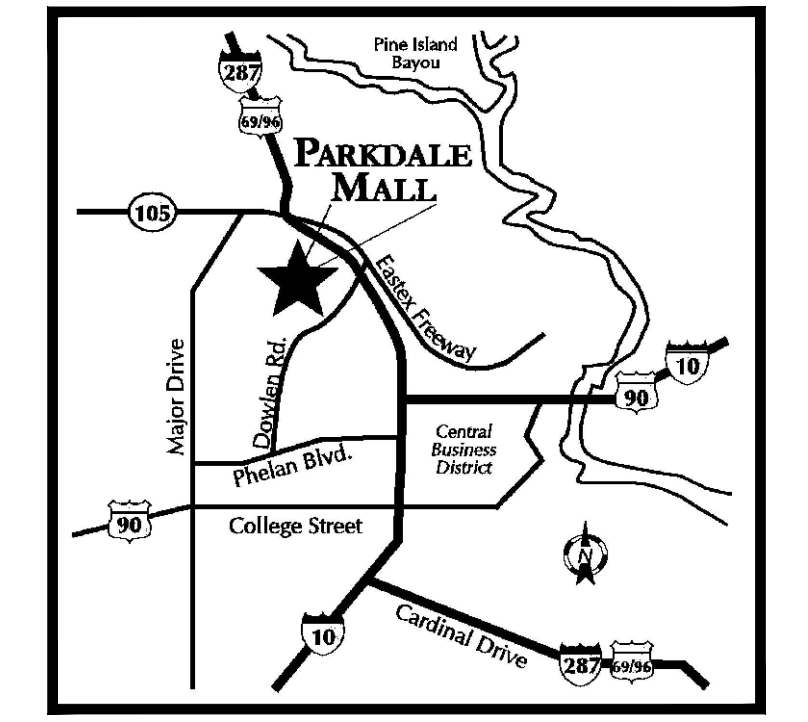

SITE LOCATION MAP

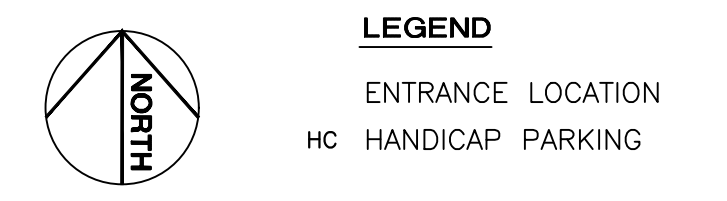

THIS PLAN SHALL NOT BE DEEMED TO BE A WARRANTY, REPRESENTATION OR AGREEMENT ON THE PART OF THE LANDLORD THAT THE SHOPPING CENTER WILL BE, OR WILL CONTINUE TO BE AS INDICATED HEREON WITHOUT CHANGE. LANDLORD MAY, FROM TIME TO TIME, INCREASE, REDUCE, AND/OR CHANGE THE PARKING AREAS OR COMMON AREAS AS LANDLORD SHALL DEEM PROPER. LANDLORD RESERVES THE RIGHT TO CHANGE THE GENERAL LAYOUT, AND TO MAKE ALTERATIONS AND ADDITIONS TO, AND TO BUILD ADDITIONAL STORIES ON THE BUILDING IN WHICH THE PREMISES ARE CONTAINED OR WHICH OTHERWISE COMPRISE THE SHOPPING CENTER AND TO MAKE ANY OTHER CHANGES AS MAY BE REQUIRED BY APPLICABLE CODE OR AUTHORITIES. THIS PLAN IS SUBJECT TO CHANGE, AND IS NOT A WARRANTY, REPRESENTATION OR AGREEMENT THAT PROSPECTIVE TENANTS OR ANCHOR STORES SHOWN HEREON WILL BE TENANTS OR ANCHOR STORES AT THE LOCATIONS SHOWN OR AT ANY OTHER LOCATION IN THE SHOPPING CENTER.