



REVISIONS:	DATE	DESCRIPTION
04/09/2012	REVISED	STATS
10/01/2012	REVISED	STATS
04/08/2013	REVISED	STATS
10/01/2013	REVISED	STATS
04/07/2014	REVISED	STATS
10/01/2014	REVISED	STATS
12/09/2014	REVISED	CURBS & PARKING PER REVISION PLAN. REVISED STATS.
04/06/2015	REVISED	STATS
04/06/2016	REVISED	STATS
08/02/2016	REVISED	SOLD OLIVE GARDEN AND CARPOTE. REVISED STATS.
10/01/2016	REVISED	STATS
04/10/2017	REVISED	STATS
10/01/2017	REVISED	STATS
04/06/2018	REVISED	ADDED DRG TO BLDG E. REVISED DRG FROM BLDG A. REVISED STATS.
10/01/2018	REVISED	STATS
04/01/2019	REVISED	STATS
07/23/2019	REVISED	OVERLAYS 2019 SURVEY. REVISED DEVELOPER PARCEL CURBS AND PARKING. REVISED STATS.
10/01/2019	REVISED	ADDED DRG TO BUILDING A. REVISED STATS.
04/01/2020	REVISED	STATS
10/01/2020	REVISED	STATS

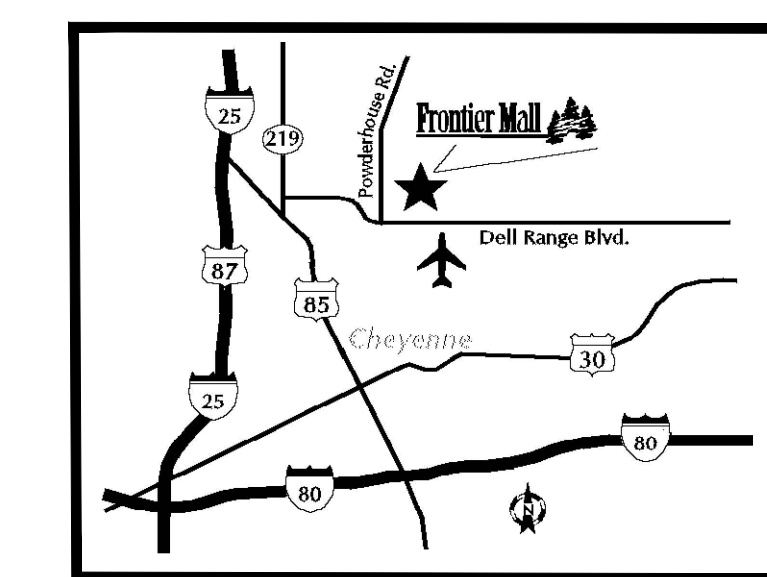


SITE LOCATION MAP

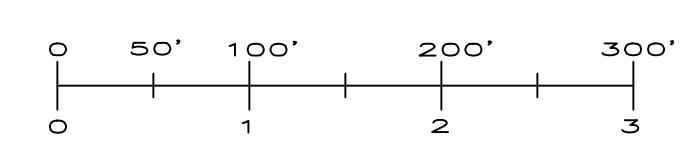

**LEGEND**

▲ ENTRANCE LOCATION  
 HC HANDICAP PARKING

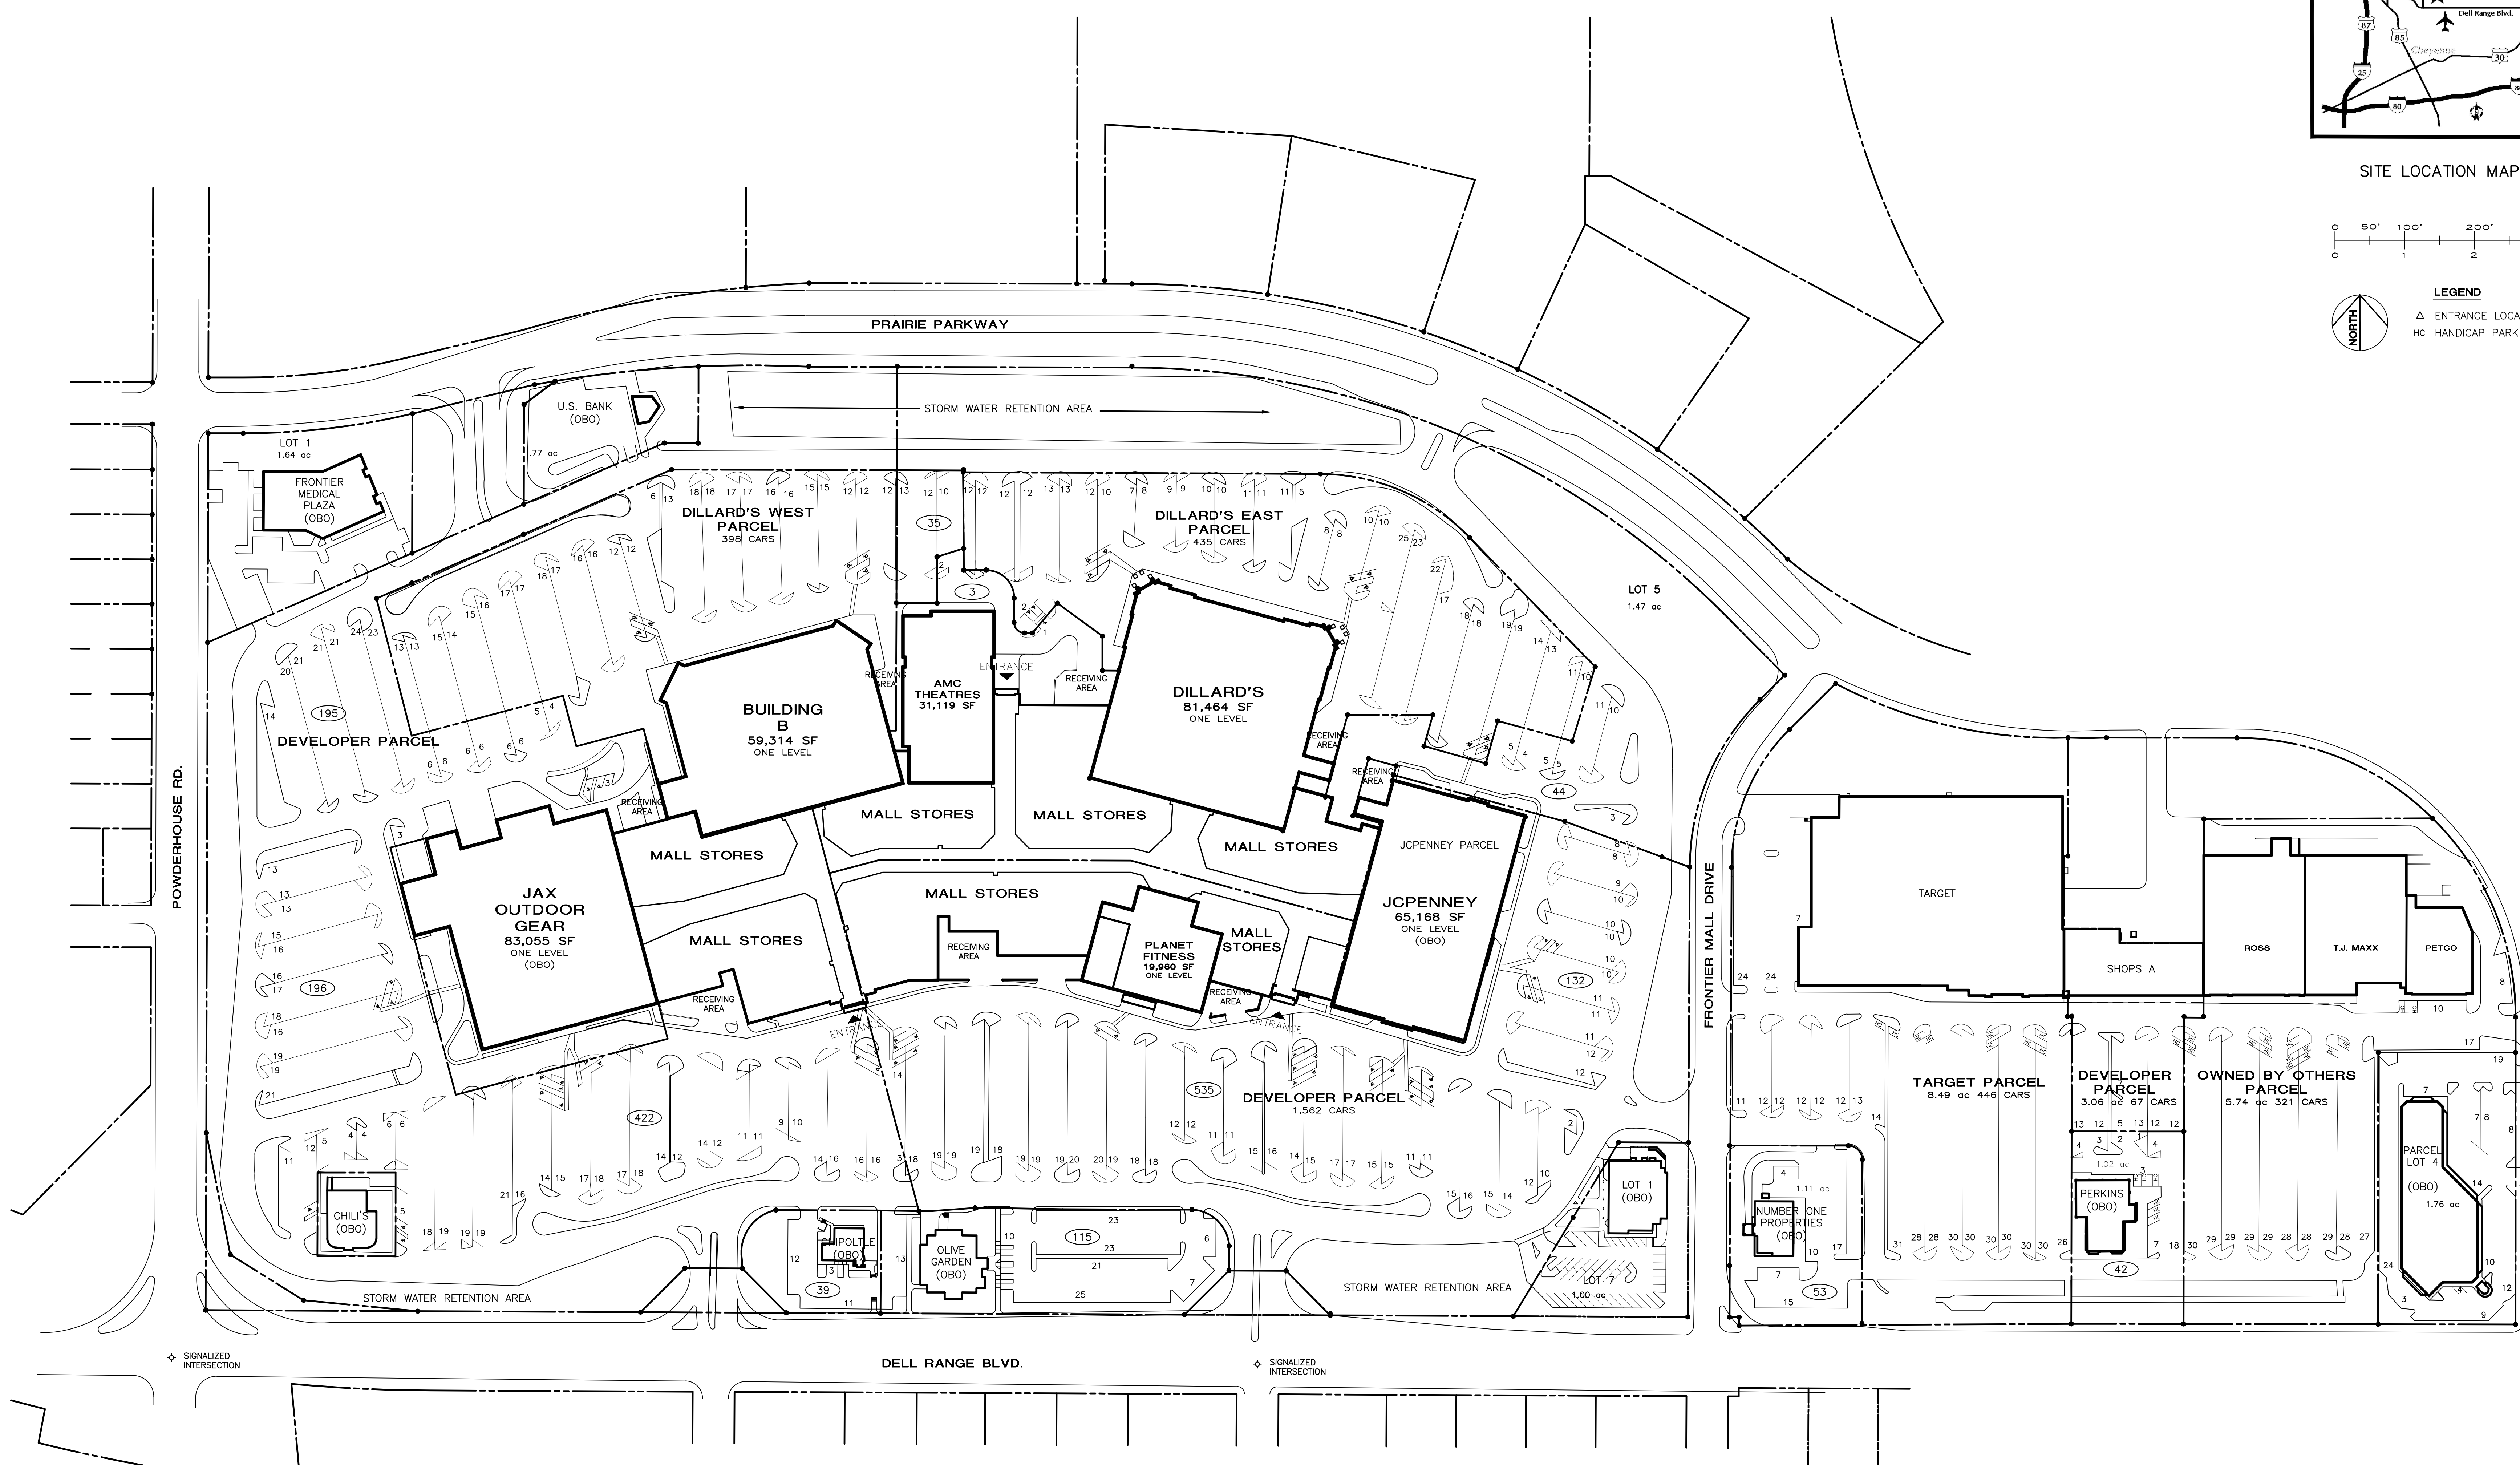

**SITE PLAN**

**FRONTIER MALL**  
 1400 DELL RANGE BLVD CHEYENNE, WY 82009  
 Phone: 307-638-2291

SCALE: 1"=100'	JOB NUMBER:
REVISED BY: AYS	IN-HOUSE DATE: 04/03/02
CAD FILENAME: FTSITE	
DRAWING NUMBER:	

**SP 1**

**FRONTIER MALL**

THIS PLAN SHALL NOT BE DEEMED TO BE A WARRANTY, REPRESENTATION OR AGREEMENT ON THE PART OF THE LANDLORD THAT THE SHOPPING CENTER WILL BE, OR WILL CONTINUE TO BE AS INDICATED HEREON WITHOUT CHANGE. LANDLORD MAY, FROM TIME TO TIME, INCREASE, REDUCE, AND/OR CHANGE THE PARKING AREAS OR COMMON AREAS AS LANDLORD SHALL DEEM PROPER. LANDLORD RESERVES THE RIGHT TO CHANGE THE GENERAL LAYOUT, AND TO MAKE ALTERATIONS AND ADDITIONS TO, AND TO BUILD ADDITIONAL STORIES ON THE BUILDING IN WHICH THE PREMISES ARE CONTAINED OR WHICH OTHERWISE COMPRISE THE SHOPPING CENTER AND TO MAKE ANY OTHER CHANGES AS MAY BE REQUIRED BY APPLICABLE CODE OR AUTHORITIES. THIS PLAN IS SUBJECT TO CHANGE, AND IS NOT A WARRANTY, REPRESENTATION OR AGREEMENT THAT PROSPECTIVE TENANTS OR ANCHOR STORES SHOWN HEREON WILL BE TENANTS OR ANCHOR STORES AT THE LOCATIONS SHOWN OR AT ANY OTHER LOCATION IN THE SHOPPING CENTER.