


SITE LOCATION MAP

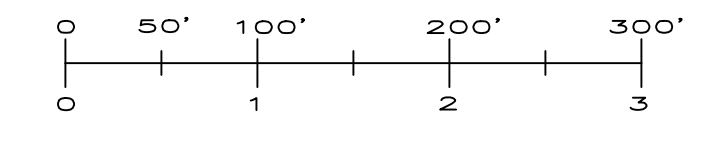

REVISIONS:

09/13/2005	PRELIMINARY ISSUE
10/01/2005	PRELIMINARY ISSUE
10/01/2005	FIRST IN-HOUSE ISSUE
04/01/2006	KAUFMAN'S TO BOSSCO'S, MODIFIED STATES
10/01/2006	MODIFIED STATES
04/01/2007	MODIFIED STATES
10/01/2007	MODIFIED STATES
04/01/2008	MODIFIED STATES
10/01/2008	REVISED TO
04/01/2009	REMOVED DBA FROM BLDG C, MODIFIED STATES, REVISED PARKING NUMBER BASED ON ARCH, ALTA AND AERIALS, REVISED BOSSCO & MACY'S, ACREAGE PER MARY
10/01/2009	REVISED STATES
04/01/2010	INSERTED 2009 SURVEY INTO PLAN, REVISED STATES
10/01/2010	REVISED STATES
04/08/2011	REVISED STATES
08/21/2011	ADDED NEW 3rd LEVEL, LOADING DOCK TO BUILDING C
10/01/2011	ADDED CENMARK AND RELOCATED JOHNNIEY, REVISED STATES
04/08/2012	REVISED STATES
05/03/2012	REVISED CENMARK FOOTPRINT AND CURBING PER REVISED CIVIL DRAWINGS
10/01/2012	REVISED STATES
04/08/2013	REVISED STATES
10/01/2013	REVISED STATES
04/07/2014	ADDED FOREVER 21, REVISED STATES
10/01/2014	REVISED STATES
02/16/2015	REVISED PARKING PER REMEDIATION PLAN, REVISED STATES
04/08/2015	REVISED STATES
10/01/2015	REVISED STATES
04/06/2016	REVISED STATES
10/01/2016	REVISED STATES
04/02/2017	SUBMITTED BEST BUY (LOT 2), REVISED STATES
10/01/2017	REVISED STATES
04/06/2018	REVISED STATES
10/01/2018	REVISED STATES
04/01/2019	REVISED STATES
10/01/2019	REVISED STATES
04/01/2020	REVISED STATES
10/01/2020	ADDED DBA TO BUILDING D AT ANNEX

CBL PROPERTIES
 CBL Center, Suite 500 | 2000 Hamilton Place Boulevard | Chattanooga, TN 37421-0000
 P: (423) 855-0001 F: (423) 490-8662 | cblproperties.com | NYSE: CBL

SITE PLAN

MONROEVILLE MALL
 200 MONROEVILLE MALL, BUSINESS ROUTE 22
 MONROEVILLE, TN 37421
 PHONE: (423) 244-4900

SCALE:	1"=100'	JOB NUMBER:	
REVISED BY:	AJS	IN-HOUSE DATE:	10/01/2005
CAD FILENAME:	MOSITE		
DRAWING NUMBER:			

SP 1

THIS PLAN SHALL NOT BE DEEMED TO BE A WARRANTY, REPRESENTATION OR AGREEMENT ON THE PART OF THE LANDLORD THAT THE SHOPPING CENTER WILL BE, OR WILL CONTINUE TO BE AS INDICATED HEREON WITHOUT CHANGE. LANDLORD MAY, FROM TIME TO TIME, INCREASE, REDUCE, AND/OR CHANGE THE PARKING AREAS OR COMMON AREAS AS LANDLORD SHALL DEEM PROPER. LANDLORD RESERVES THE RIGHT TO CHANGE THE GENERAL LAYOUT, AND TO MAKE ALTERATIONS AND ADDITIONS TO, AND TO BUILD ADDITIONAL STORIES ON THE BUILDING IN WHICH THE PREMISES ARE CONTAINED OR WHICH OTHERWISE COMPRISE THE SHOPPING CENTER AND TO MAKE ANY OTHER CHANGES AS MAY BE REQUIRED BY APPLICABLE CODE OR AUTHORITIES. THIS PLAN IS SUBJECT TO CHANGE, AND IS NOT A WARRANTY, REPRESENTATION OR AGREEMENT THAT PROSPECTIVE TENANTS OR ANCHOR STORES SHOWN HEREON WILL BE TENANTS OR ANCHOR STORES AT THE LOCATIONS SHOWN OR AT ANY OTHER LOCATION IN THE SHOPPING CENTER.