



REVISIONS:	
08/04/2016	SUBDIVIDED LOT 2.
10/01/2016	REVISED STATS.
04/10/2017	SUBDIVIDED CHILS, PANERA, OUTBACK, & ARRR'S. SOLD LOGAN & PANERA. SEARS TBA PARCEL BECAME DEVELOPER. REVISED STATS.
10/01/2017	REVISED STATS.
04/06/2018	REDEVELOPED OUTPARCEL TO ADDED BUILDING 10700 & NOBOD. REVISED STATS.
10/01/2018	REVISED STATS.
04/01/2019	OVERLAYED 2019 SURVEY. REVISED DEV PARKING. REMOVED OSA FROM OBO TBA. REVISED STATS.
10/01/2019	REVISED STATS.
04/01/2020	REVISED BUILDING A PARCEL, CURBING AND BUILDINGS. REVISED STATS.
10/01/2020	REVISED STATS.

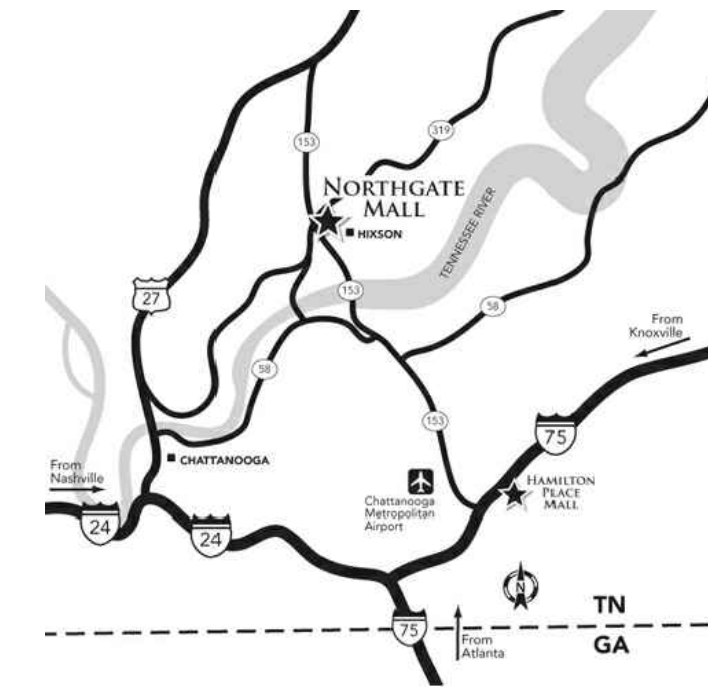


SITE LOCATION MAP

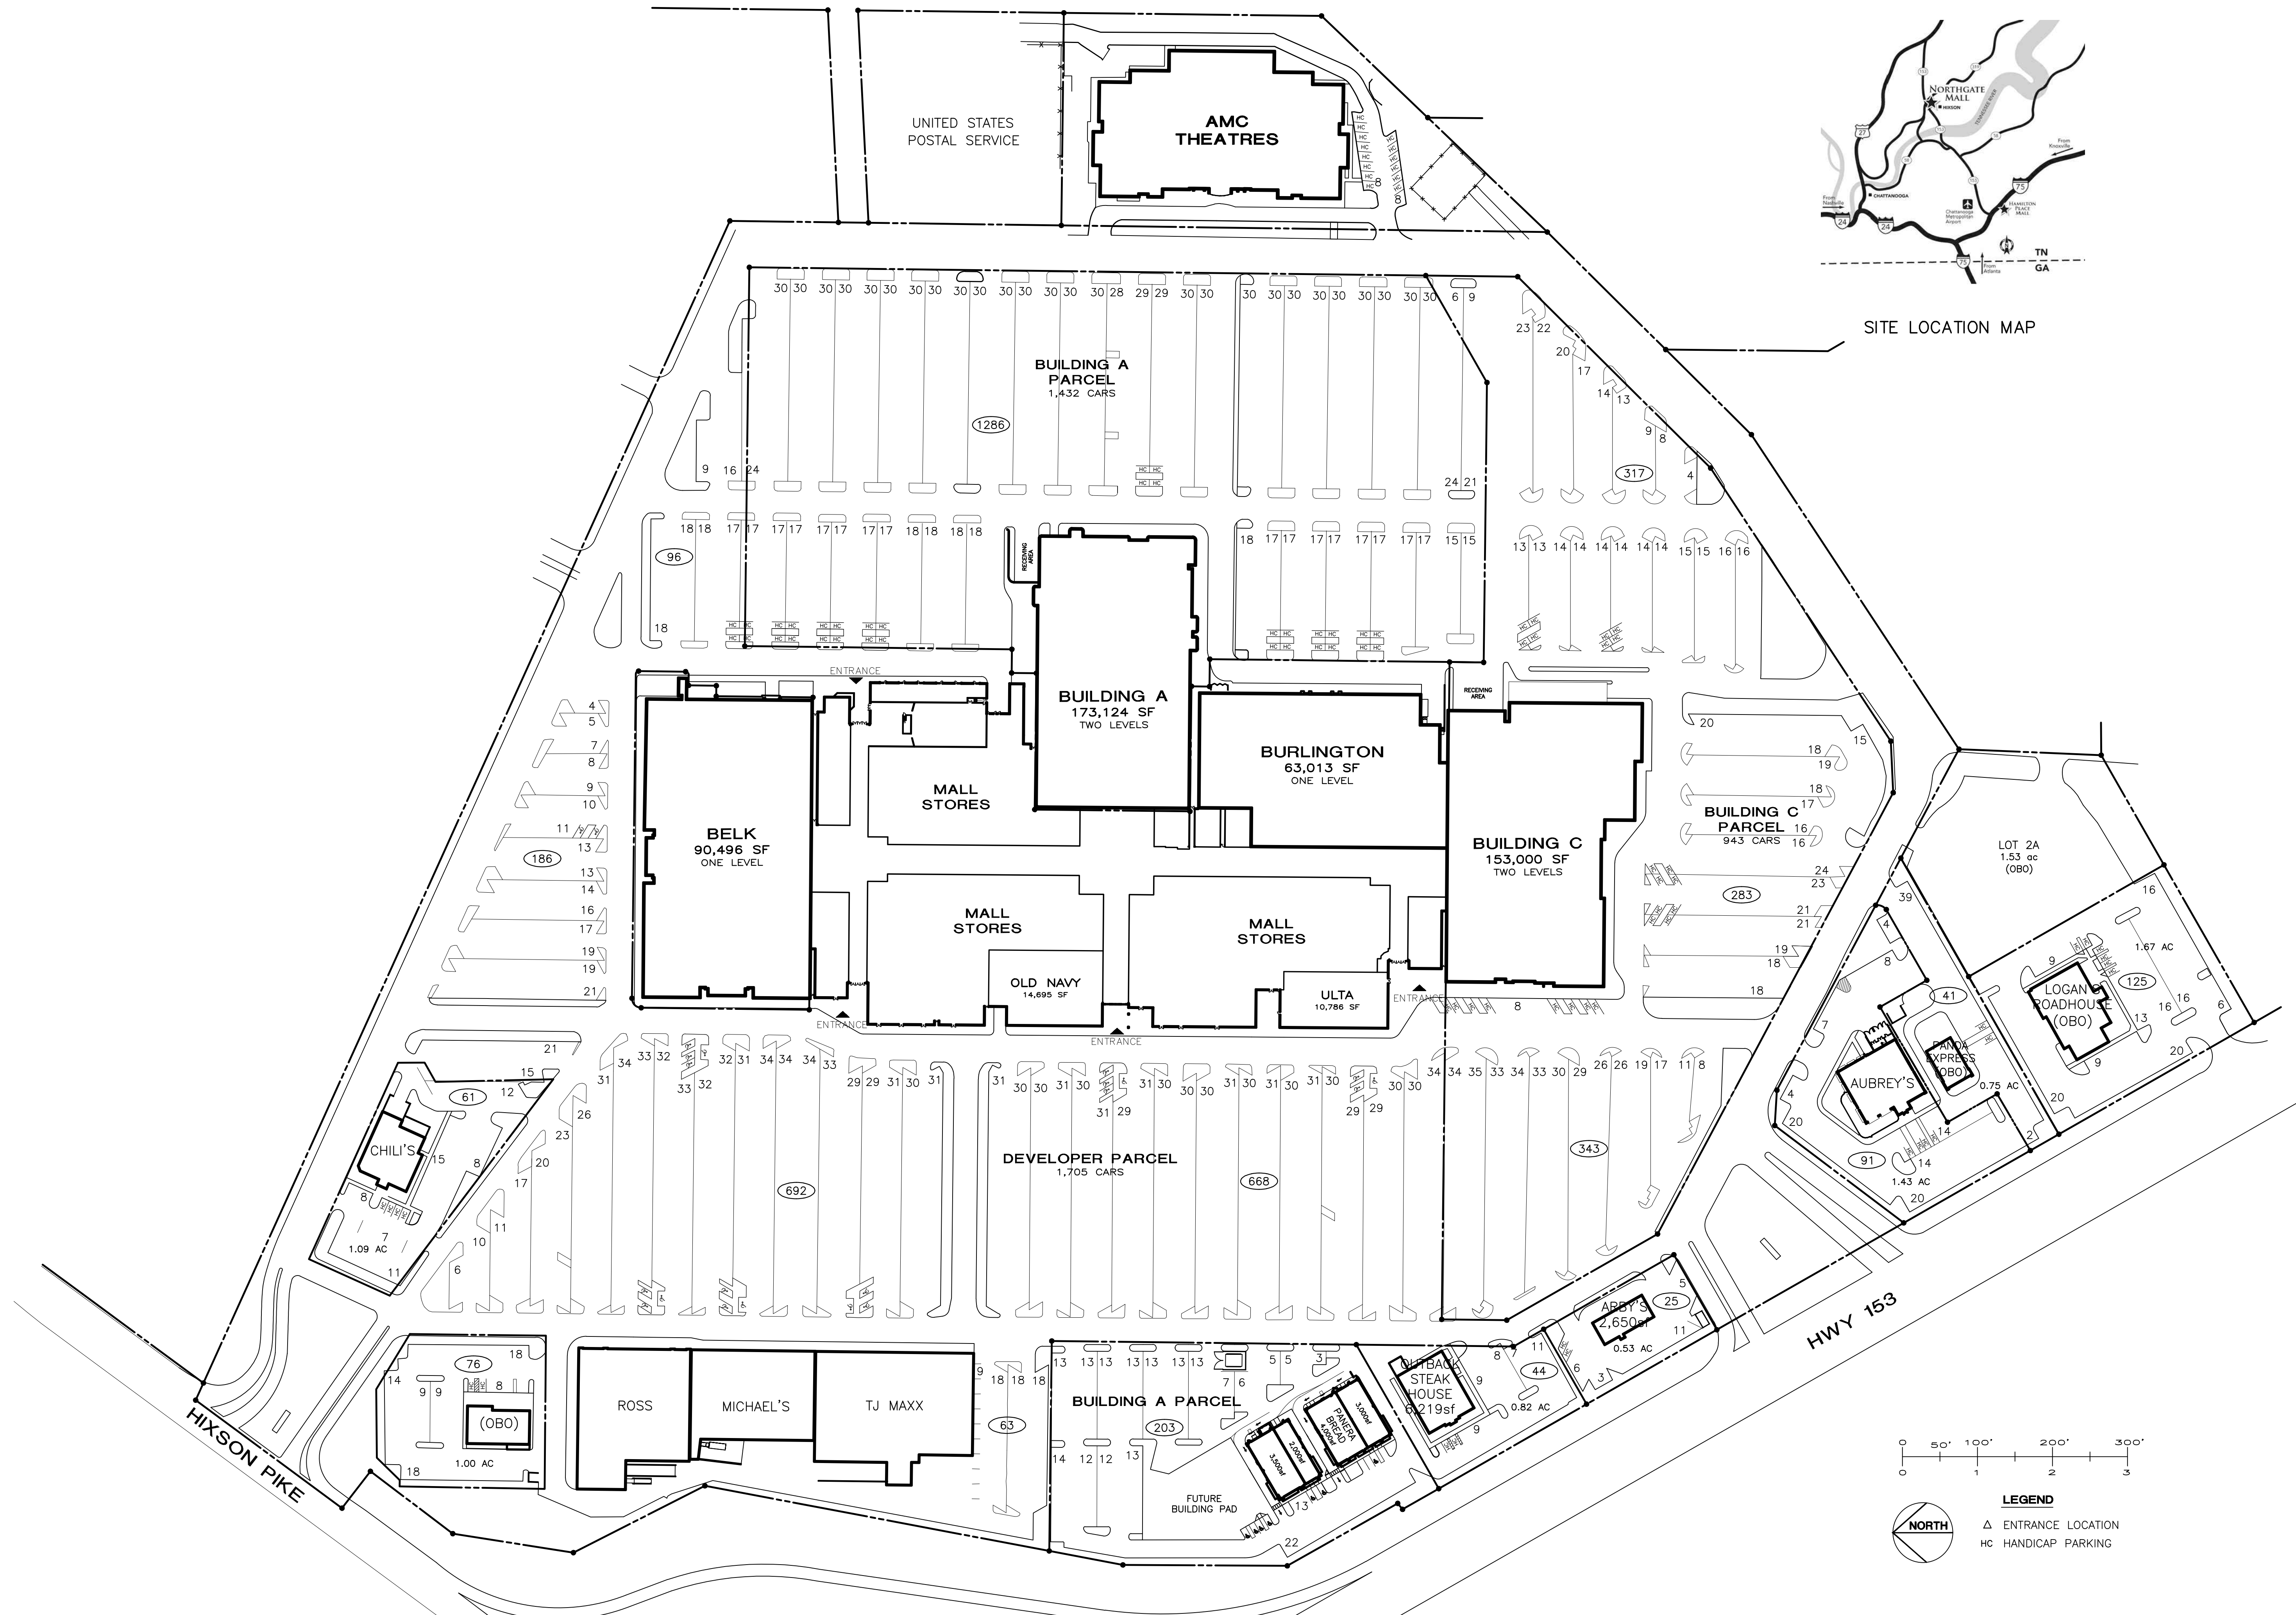

CBL
CBL PROPERTIES
 CBL Center, Suite 500 | 2030 Hamilton Place Boulevard | Chattanooga, TN 37421-6000
 P: (423) 855-0001 F: (423) 490-8662 | cblproperties.com | NYSE: CBL

SITE PLAN

NORTHGATE MALL
 271 NORTHGATE MALL HIXSON, TN 37415
 Phone: (423) 875-4351

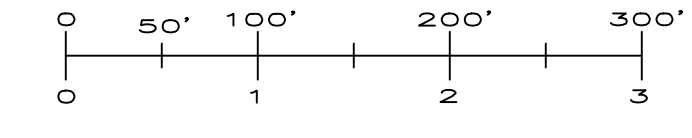

LEGEND
 Δ ENTRANCE LOCATION
 HC HANDICAP PARKING

SCALE: 1"=100'	JOB NUMBER:
REVISED BY: AYS	IN-HOUSE DATE: 10/21/2011
CAD FILENAME: Northgate SP	
DRAWING NUMBER:	

SP 1

THIS PLAN SHALL NOT BE DEEMED TO BE A WARRANTY, REPRESENTATION OR AGREEMENT ON THE PART OF THE LANDLORD THAT THE SHOPPING CENTER WILL BE, OR WILL CONTINUE TO BE AS INDICATED HEREON WITHOUT CHANGE. LANDLORD MAY, FROM TIME TO TIME, INCREASE, REDUCE, AND/OR CHANGE THE PARKING AREAS OR COMMON AREAS AS LANDLORD SHALL DEEM PROPER. LANDLORD RESERVES THE RIGHT TO CHANGE THE GENERAL LAYOUT, AND TO MAKE ALTERATIONS AND ADDITIONS TO, AND TO BUILD ADDITIONAL STORIES ON THE BUILDING IN WHICH THE PREMISES ARE CONTAINED OR WHICH OTHERWISE COMPRISE THE SHOPPING CENTER AND TO MAKE ANY OTHER CHANGES AS MAY BE REQUIRED BY APPLICABLE CODE OR AUTHORITIES. THIS PLAN IS SUBJECT TO CHANGE, AND IS NOT A WARRANTY, REPRESENTATION OR AGREEMENT THAT PROSPECTIVE TENANTS OR ANCHOR STORES SHOWN HEREON WILL BE TENANTS OR ANCHOR STORES AT THE LOCATIONS SHOWN OR AT ANY OTHER LOCATION IN THE SHOPPING CENTER.