

SITE LOCATION MAP

**REVISIONS:**


04/06/2015	REVISED STAIRS
10/01/2015	REVISED STAIRS
04/06/2016	MODIFIED ROAD & PROPERTY LINES AT MCDONALD'S & WENDY'S. REVISED STAIRS.
10/01/2016	REVISED STAIRS.
04/10/2017	REVISED DBA FOR BUILDING C & PAD 02. REVISED STAIRS. REVISED MAILBOX TO DILLARD'S. ADDED OPENING DATE. SUBDIVIDED NEW DILLARD'S PARCEL FROM DEVELOPER PARCEL.
10/01/2017	REVISED STAIRS.
11/01/2017	REVISED OS&G FOOTPRINT PER 2011 CAD FILE.
12/18/2017	SUBDIVIDED SEVERAL SOUTH SIDE PARCELS. REVISED STAIRS.
04/06/2018	REVISED NORTH ST. WITH CITY'S ROUNDABOUT DESIGN. REVISED STAIRS.
10/01/2018	REVISED STAIRS.
04/01/2019	SUBDIVIDED COSTA VIDA TRACT. REVISED STAIRS.
04/24/2019	OVERLAPED 2019 SURVEY. REVISED CURB AND PARKING. REVISED STAIRS.
10/01/2019	REMOVED DBA FROM OS-07. REVISED STAIRS.
04/01/2020	REVISED STAIRS.
10/01/2020	REMOVED DBA FROM C022.

**CBL PROPERTIES**  
 CBL Center, Suite 500 | 2030 Hamilton Place Boulevard | Chattanooga, TN 37421-6000  
 P: (423) 855-0001 | F: (423) 496-8662 | cblproperties.com | NYSE: CBL

**CBL**  
**CBL PROPERTIES**  
 CBL Center, Suite 500 | 2030 Hamilton Place Boulevard | Chattanooga, TN 37421-6000  
 P: (423) 855-0001 | F: (423) 496-8662 | cblproperties.com | NYSE: CBL

**SITE PLAN**

**LAYTON HILLS MALL**  
 1201 NORTH HILL FIELD RD. LAYTON, UTAH 84041  
 Phone: (801) 546-3471

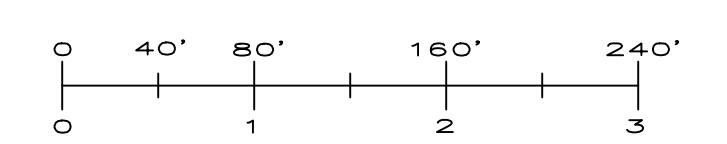

**LEGEND**  
 Δ ENTRANCE LOCATION  
 HC HANDICAP PARKING

SCALE:	1"=80'	JOB NUMBER:
REVISED BY:	AYS	N-HOUSE DATE:
CAD FILENAME:	LHSITE	
DRAWING NUMBER:		

**SP 1**

THIS PLAN SHALL NOT BE DEEMED TO BE A WARRANTY, REPRESENTATION OR AGREEMENT ON THE PART OF THE LANDLORD THAT THE SHOPPING CENTER WILL BE, OR WILL CONTINUE TO BE AS INDICATED HEREON WITHOUT CHANGE. LANDLORD MAY, FROM TIME TO TIME, INCREASE, REDUCE, AND/OR CHANGE THE PARKING AREAS OR COMMON AREAS AS LANDLORD SHALL DEEM PROPER. LANDLORD RESERVES THE RIGHT TO CHANGE THE GENERAL LAYOUT, AND TO MAKE ALTERATIONS AND ADDITIONS TO, AND TO BUILD ADDITIONAL STORIES ON THE BUILDING IN WHICH THE PREMISES ARE CONTAINED OR WHICH OTHERWISE COMPRISE THE SHOPPING CENTER AND TO MAKE ANY OTHER CHANGES AS MAY BE REQUIRED BY APPLICABLE CODE OR AUTHORITIES. THIS PLAN IS SUBJECT TO CHANGE, AND IS NOT A WARRANTY, REPRESENTATION OR AGREEMENT THAT PROSPECTIVE TENANTS OR ANCHOR STORES SHOWN HEREON WILL BE TENANTS OR ANCHOR STORES AT THE LOCATIONS SHOWN OR AT ANY OTHER LOCATION IN THE SHOPPING CENTER.