


SITE LOCATION MAP

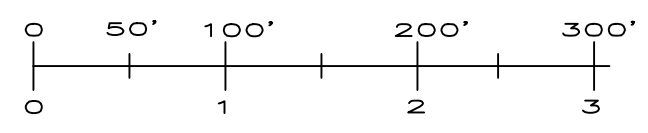

LEGEND
 ▲ ENTRANCE LOCATION
 HC HANDICAP PARKING

DATE	DESCRIPTION
04/01/2007	MODIFIED STATS
10/01/2007	MODIFIED STATS
04/01/2008	ADDED SPORTSMANS WAREHOUSE AND RECONFIGURED ADJACENT DEVELOPMENTS. MODIFIED STATS
10/01/2008	REVISED TB
04/01/2009	REVISED SPORTSMANS WAREHOUSE. ADDED CINEMA BACK. MODIFIED STATS
10/01/2009	ADDED CANDLEWOOD SUITES. MODIFIED STATS
04/01/2010	MODIFIED DEVELOPER PARCEL OWNERSHIP. REVISED STATS
10/01/2010	REVISED STATS
04/08/2011	REVISED STATS
10/01/2011	REVISED STATS
04/08/2012	REVISED STATS
10/01/2012	REVISED STATS
04/08/2013	REVISED STATS
10/01/2013	REVISED STATS
04/07/2014	REVISED STATS
10/01/2014	REVISED STATS
04/06/2015	REVISED STATS
10/01/2015	REVISED STATS
04/06/2016	REVISED STATS
10/01/2016	REVISED STATS
04/10/2017	SEARS PARCEL BECAME SERITAGE. ADDED DATA TO BLDG F. REVISED STATS
10/01/2017	REVISED STATS
04/06/2018	ADDED BURLINGTON TO SEARS BUILDING. REVISED STATS
10/01/2018	REVISED STATS
04/01/2019	REVISED STATS
10/01/2019	REVISED STATS
04/01/2020	REVISED STATS
10/01/2020	REVISED STATS

CBL PROPERTIES
 CBL Center, Suite 500 | 2030 Hamilton Place Boulevard | Chattanooga, TN 37421-6000
 P: (423) 855-8681 | F: (423) 470-0622 | cblproperties.com | NWSITE.CBL

SITE PLAN

NORTHWOODS MALL
 2150 NORTHWOODS BLVD., UNIT #60 N. CHARLESTON, SC 29406
 Phone: (843) 797-3062

SCALE: 1"=100'
 JOB NUMBER:
 REVISIONS BY: DDL IN-HOUSE DATE: 04/20/01
 GAO FILENAME: NWSITE

DRAWING NUMBER:
SP 1

THIS PLAN SHALL NOT BE DEEMED TO BE A WARRANTY, REPRESENTATION OR AGREEMENT ON THE PART OF THE LANDLORD THAT THE SHOPPING CENTER WILL BE, OR WILL CONTINUE TO BE AS INDICATED HEREON WITHOUT CHANGE. LANDLORD MAY, FROM TIME TO TIME, INCREASE, REDUCE, AND/OR CHANGE THE PARKING AREAS OR COMMON AREAS AS LANDLORD SHALL DEEM PROPER. LANDLORD RESERVES THE RIGHT TO CHANGE THE GENERAL LAYOUT, AND TO MAKE ALTERATIONS AND ADDITIONS TO, AND TO BUILD ADDITIONAL STORIES ON THE BUILDING IN WHICH THE PREMISES ARE CONTAINED OR WHICH OTHERWISE COMPRISE THE SHOPPING CENTER AND TO MAKE ANY OTHER CHANGES AS MAY BE REQUIRED BY APPLICABLE CODE OR AUTHORITIES. THIS PLAN IS SUBJECT TO CHANGE, AND IS NOT A WARRANTY, REPRESENTATION OR AGREEMENT THAT PROSPECTIVE TENANTS OR ANCHOR STORES SHOWN HEREON WILL BE TENANTS OR ANCHOR STORES AT THE LOCATIONS SHOWN OR AT ANY OTHER LOCATION IN THE SHOPPING CENTER.