
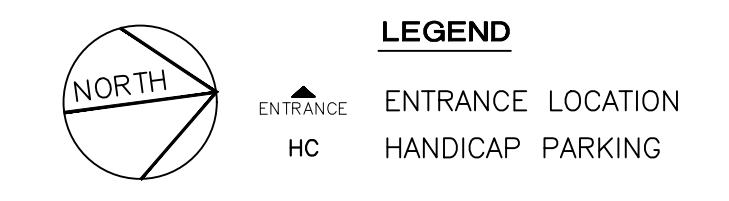


SITE LOCATION MAP

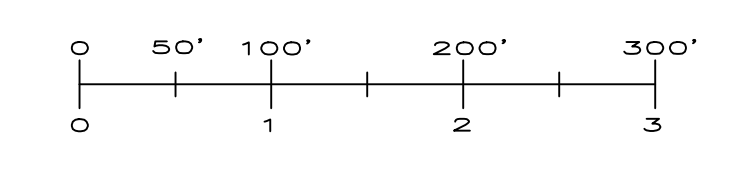

REVISIONS:

04/09/2012	REVISED STATUS
10/01/2012	REVISED STATUS
04/08/2013	REVISED STATUS
10/01/2013	REVISED STATUS
04/07/2014	REVISED OBA FROM BUILDING C, REVISED STATUS, COMBINED 1395 THIS LAYOUT FOR NEW ROSS.
10/01/2014	REVISED STATUS
12/10/2014	REVISED CURBS AND PARKING PLAN, REVISED STATUS
04/06/2015	ADDED HOBBY LOBBY TO BLDG E, ADDED BLDG I, REVISED STATUS
10/01/2015	REVISED STATUS
04/06/2016	REVISED STATUS
10/01/2016	REVISED STATUS
04/10/2017	ADDED OPENING DATE FOR T.J. REVISED STATUS
10/01/2017	REVISED STATUS
04/06/2018	REVISED STATUS
04/25/2018	MODIFIED OBA FOR BUILDING B, REVISED STATUS
10/01/2018	REVISED STATUS
04/01/2019	REVISED STATUS

CBL PROPERTIES
 CBL Center, Suite 500 | 2030 Hamilton Place Boulevard | Chattanooga, TN 37421-6000
 P: (423) 855-0001 | F: (423) 496-8662 | cblproperties.com | NYSE: CBL

SITE PLAN

HICKORY POINT MALL
 1146 HICKORY POINT MALL, US 51 NORTH, FORSYTH, IL 62535
 Phone: (217) 875-0080

SCALE: 1"=100'
 REVISIONS: DDJ
 CAD FILENAME: HISITE
 DRAWING NUMBER:

SP 1

THIS PLAN SHALL NOT BE DEEMED TO BE A WARRANTY, REPRESENTATION OR AGREEMENT ON THE PART OF THE LANDLORD THAT THE SHOPPING CENTER WILL BE, OR WILL CONTINUE TO BE AS INDICATED HEREON WITHOUT CHANGE. LANDLORD MAY, FROM TIME TO TIME, INCREASE, REDUCE, AND/OR CHANGE THE PARKING AREAS OR COMMON AREAS AS LANDLORD SHALL DEEM PROPER. LANDLORD RESERVES THE RIGHT TO CHANGE THE GENERAL LAYOUT, AND TO MAKE ALTERATIONS AND ADDITIONS TO, AND TO BUILD ADDITIONAL STORIES ON THE BUILDING IN WHICH THE PREMISES ARE CONTAINED OR WHICH OTHERWISE COMPRISE THE SHOPPING CENTER AND TO MAKE ANY OTHER CHANGES AS MAY BE REQUIRED BY APPLICABLE CODE OR AUTHORITIES. THIS PLAN IS SUBJECT TO CHANGE, AND IS NOT A WARRANTY, REPRESENTATION OR AGREEMENT THAT PROSPECTIVE TENANTS OR ANCHOR STORES SHOWN HEREON WILL BE TENANTS OR ANCHOR STORES AT THE LOCATIONS SHOWN OR AT ANY OTHER LOCATION IN THE SHOPPING CENTER.