
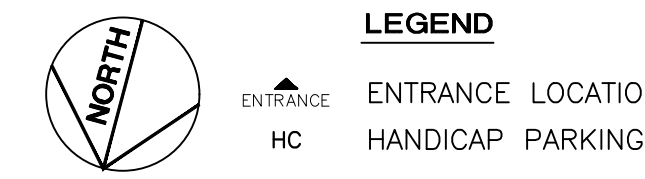


SITE LOCATION MAP

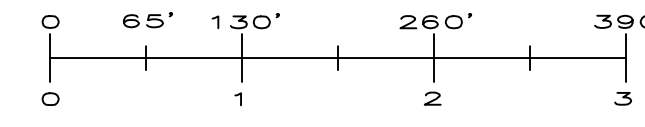

REVISIONS:

| | |
|------------|---|
| 10/01/2010 | REMOVED DBA FROM OUTPARCEL 8 & 10 |
| 04/08/2011 | REVISED STATUS |
| 04/09/2012 | REVISED STATUS |
| 10/01/2012 | REVISED STATUS |
| 04/08/2013 | REVISED STATUS |
| 10/01/2013 | REVISED STATUS |
| 04/07/2014 | REVISED STATUS |
| 10/01/2014 | REVISED STATUS |
| 04/06/2015 | REVISED STATUS |
| 10/01/2015 | REVISED STATUS |
| 02/11/2016 | ADDED TENANT DEMING WALL IN THE LANEWAY BLDG |
| 04/06/2016 | REVISED STATUS |
| 10/01/2016 | SOLD TO CHARLEY'S. REVISED STATUS. PURCHASED FORMER COUNTRY CITY PARCEL |
| 04/10/2017 | REVISED STATUS |
| 07/02/2017 | SOLD MENS WEARHOUSE OUTPARCEL. REVISED STATUS. |
| 10/01/2017 | REVISED STATUS |
| 04/06/2018 | REVISED STATUS |
| 10/01/2018 | REMOVED DBA FROM OUTLA. REVISED STATUS. |
| 04/01/2019 | REVISED STATUS |
| 10/01/2019 | REMOVED DBA FROM F-1. REVISED DBA FOR OUTL. |
| 11/05/2019 | REVISED OBO OUTPARCEL OUTLA BUILDING AND SITE LAYOUT. REVISED STATUS. |
| 04/01/2020 | REMOVED DBA FROM BLDG A. REVISED STATUS. |
| 10/01/2020 | REVISED STATUS |


CBL PROPERTIES
 CBL Center, Suite 500 | 2030 Hamilton Place Boulevard | Chattanooga, TN 37421-0000
 P: (423) 855-0001 | F: (423) 490-8662 | cblproperties.com | NYSE: CBL

SITE PLAN

ARBOR PLACE
 6700 DOUGLAS BOULEVARD, DOUGLASVILLE, GEORGIA 30135
 PHONE: (770) 947-4244

SCALE: 1" = 130'
 REVISED BY: AYS
 CAD FILENAME: APSITE
 DRAWING NUMBER:

SP 1

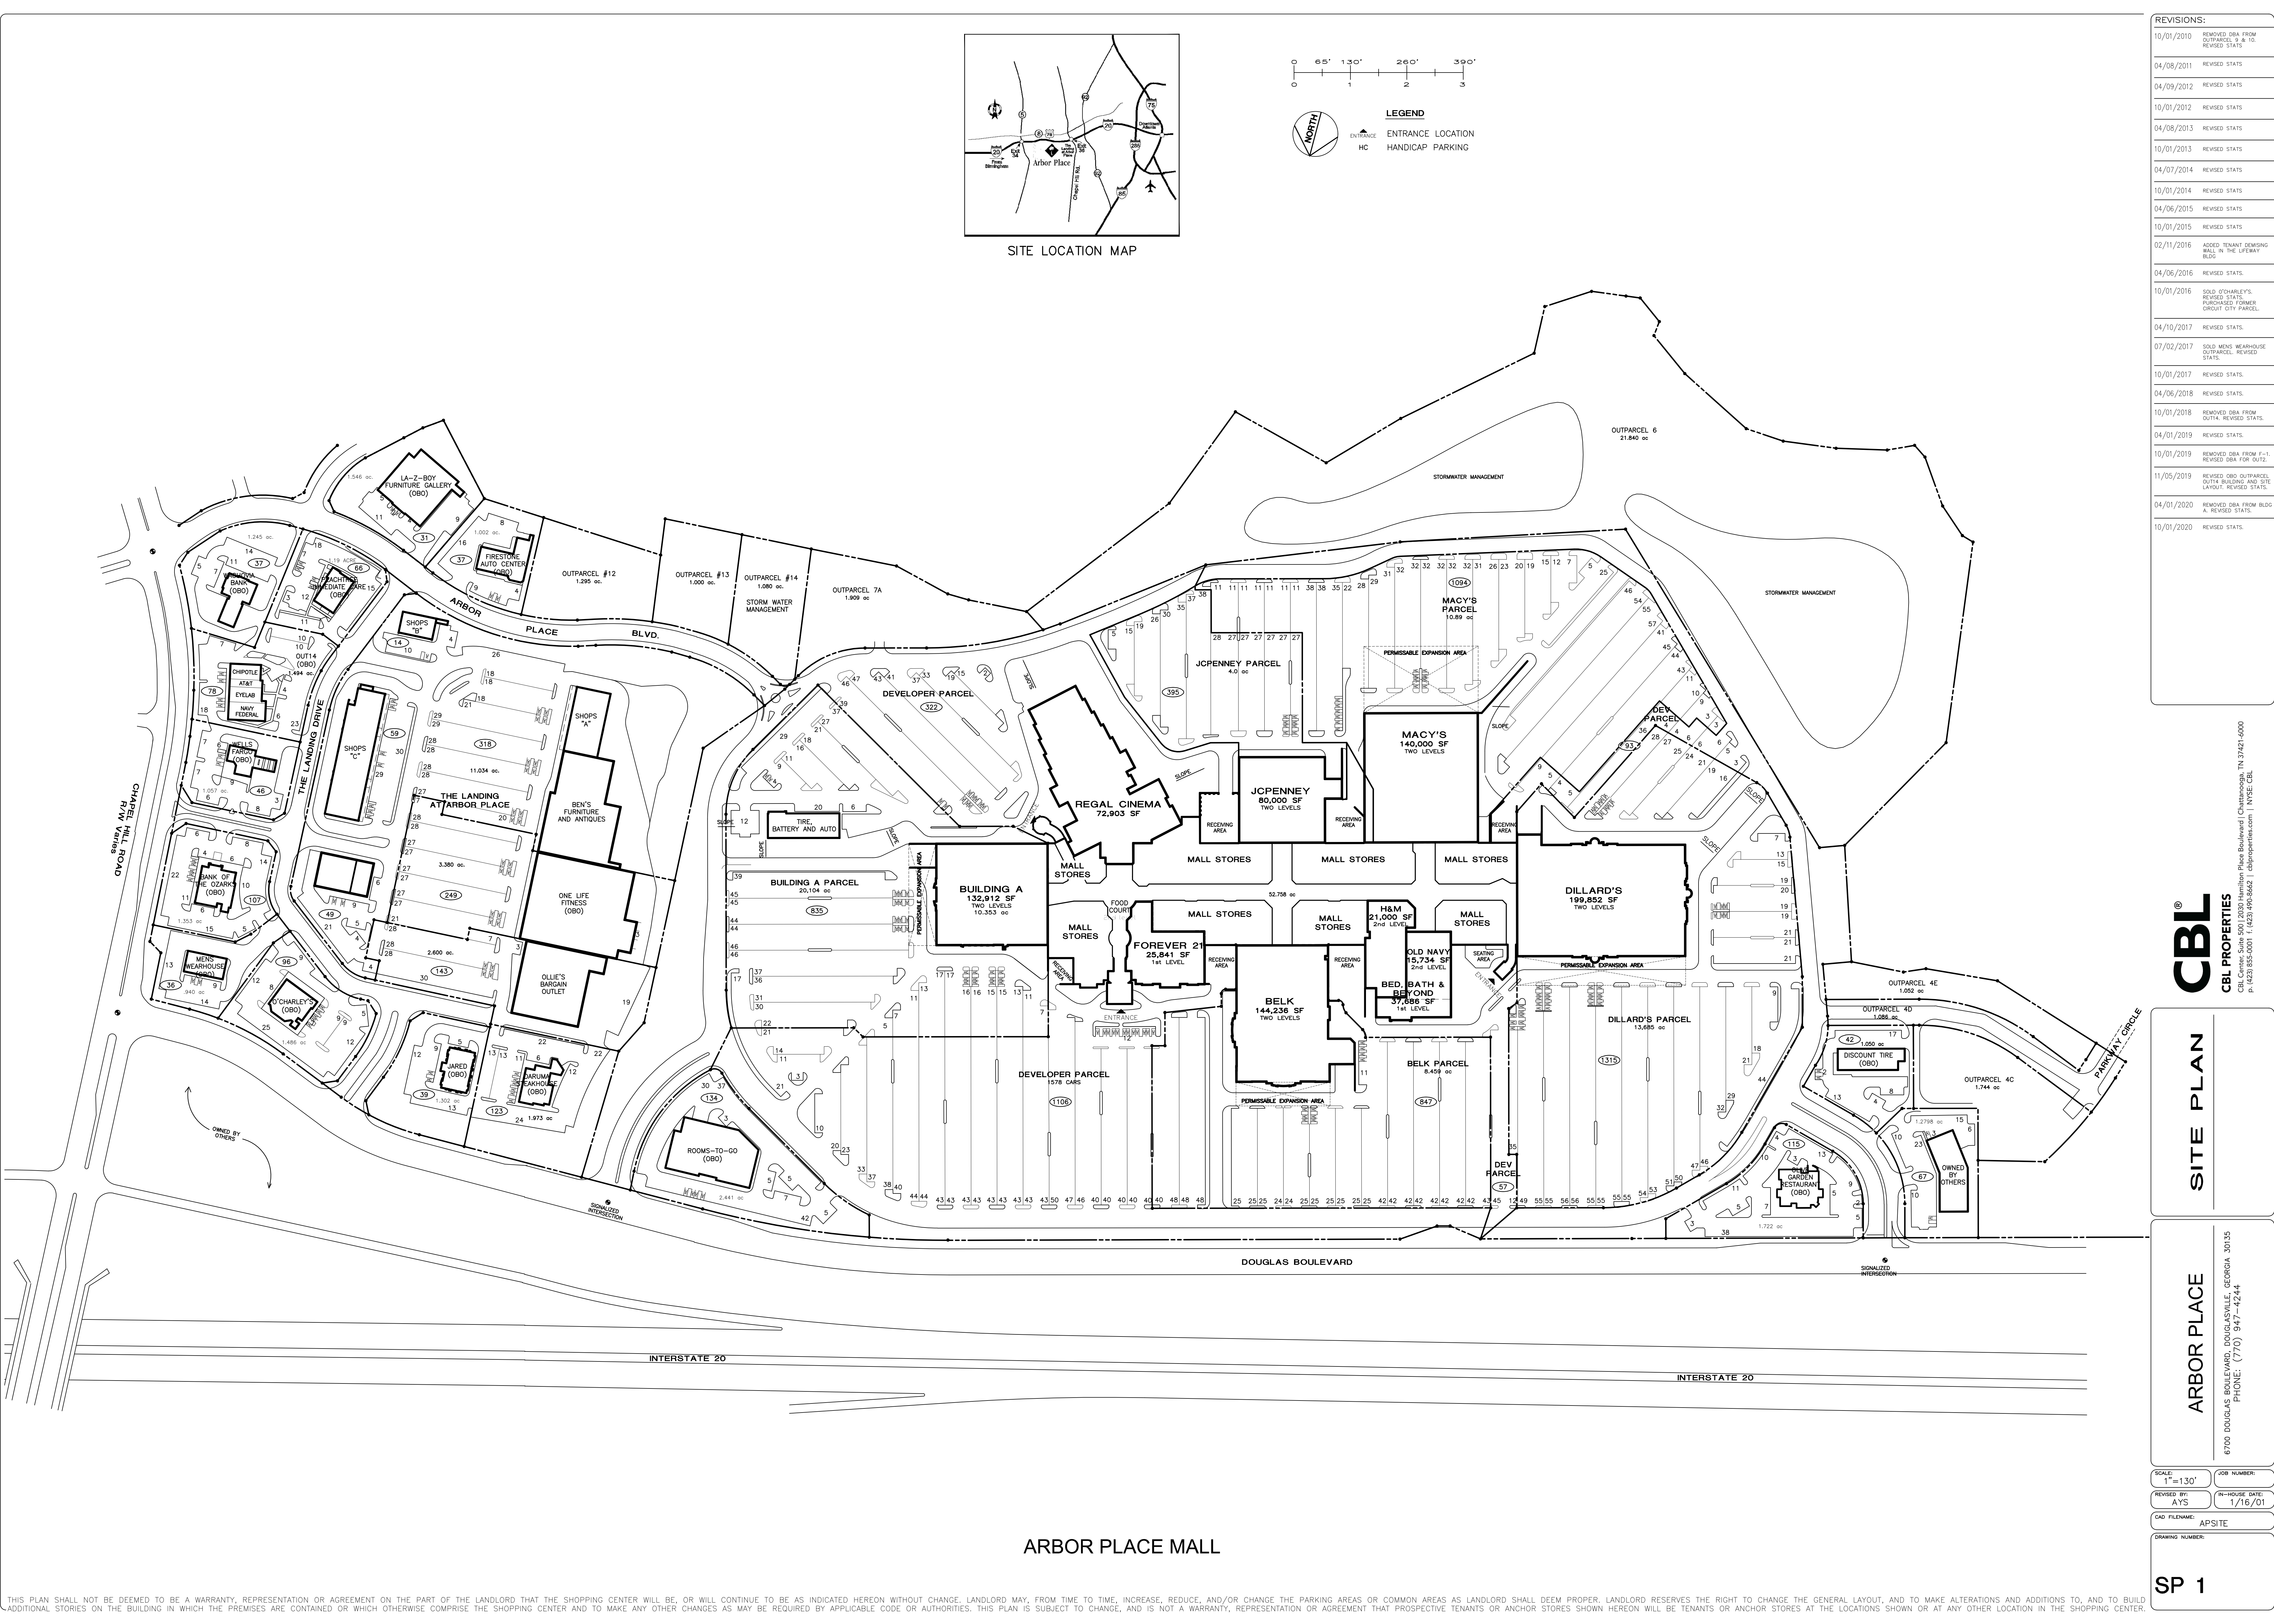

ARBOR PLACE MALL

THIS PLAN SHALL NOT BE DEEMED TO BE A WARRANTY, REPRESENTATION OR AGREEMENT ON THE PART OF THE LANDLORD THAT THE SHOPPING CENTER WILL BE, OR WILL CONTINUE TO BE AS INDICATED HEREON WITHOUT CHANGE. LANDLORD MAY, FROM TIME TO TIME, INCREASE, REDUCE, AND/OR CHANGE THE PARKING AREAS OR COMMON AREAS AS LANDLORD SHALL DEEM PROPER. LANDLORD RESERVES THE RIGHT TO CHANGE THE GENERAL LAYOUT, AND TO MAKE ALTERATIONS AND ADDITIONS TO, AND TO BUILD ADDITIONAL STORIES ON THE BUILDING IN WHICH THE PREMISES ARE CONTAINED OR WHICH OTHERWISE COMPRISE THE SHOPPING CENTER AND TO MAKE ANY OTHER CHANGES AS MAY BE REQUIRED BY APPLICABLE CODE OR AUTHORITIES. THIS PLAN IS SUBJECT TO CHANGE, AND IS NOT A WARRANTY, REPRESENTATION OR AGREEMENT THAT PROSPECTIVE TENANTS OR ANCHOR STORES SHOWN HEREON WILL BE TENANTS OR ANCHOR STORES AT THE LOCATIONS SHOWN OR AT ANY OTHER LOCATION IN THE SHOPPING CENTER.