
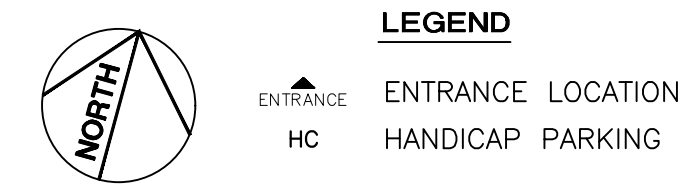


SITE LOCATION MAP

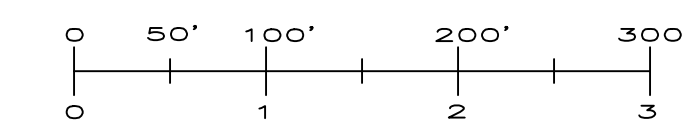

REVISIONS:

10/01/2013	REVISED STATS
04/07/2014	ADDED CHEDDAR'S REVISED STATS
10/01/2014	ADDED H&M REVISED STATS
04/06/2015	REVISED STATS
10/01/2015	REVISED STATS
04/06/2016	REVISED STATS
10/01/2016	REVISED STATS
04/10/2017	PART OF SEARS PROPERTY BECOMES DEVELOPER REVISED STATS
10/01/2017	REVISED STATS
04/06/2018	REMOVED SEARS FROM ADDED DISTRICT AT VOLUSIA REVISED STATS
10/01/2018	REVISED STATS
12/03/2018	REVISED DISTRICT AT VOLUSIA LAYOUT
04/01/2019	REMOVED DRA FROM BUILDING E REVISED STATS
10/01/2019	ADDED DRA TO 660 REVISED STATS
04/01/2020	REVISED STATS
10/01/2020	REVISED STATS

CBL PROPERTIES
 CBL Center, Suite 500 | 2030 Hamilton Place Boulevard | Chatsanooga, TN 37421-6000
 P: (423) 855-0001 | F: (423) 496-8662 | cblproperties.com | NVSE-CBL

SITE PLAN

VOLUSIA MALL
 1700 W. INT'L SPEEDWAY BLVD., DAYTONA BEACH, FL 32114
 PHONE: (386) 252-6795

SCALE: 1"=100'
 REVISED BY: AYS
 IN-HOUSE DATE: 04/01/04
 CAD FILENAME: VOSITE
 DRAWING NUMBER:

SP 1

THIS PLAN SHALL NOT BE DEEMED TO BE A WARRANTY, REPRESENTATION OR AGREEMENT ON THE PART OF THE LANDLORD THAT THE SHOPPING CENTER WILL BE, OR WILL CONTINUE TO BE AS INDICATED HEREON WITHOUT CHANGE. LANDLORD MAY, FROM TIME TO TIME, INCREASE, REDUCE, AND/OR CHANGE THE PARKING AREAS OR COMMON AREAS AS LANDLORD SHALL DEEM PROPER. LANDLORD RESERVES THE RIGHT TO CHANGE THE GENERAL LAYOUT, AND TO MAKE ALTERATIONS AND ADDITIONS TO, AND TO BUILD ADDITIONAL STORIES ON THE BUILDING IN WHICH THE PREMISES ARE CONTAINED OR WHICH OTHERWISE COMPRISE THE SHOPPING CENTER AND TO MAKE ANY OTHER CHANGES AS MAY BE REQUIRED BY APPLICABLE CODE OR AUTHORITIES. THIS PLAN IS SUBJECT TO CHANGE, AND IS NOT A WARRANTY, REPRESENTATION OR AGREEMENT THAT PROSPECTIVE TENANTS OR ANCHOR STORES SHOWN HEREON WILL BE TENANTS OR ANCHOR STORES AT THE LOCATIONS SHOWN OR AT ANY OTHER LOCATION IN THE SHOPPING CENTER.