



SITE LOCATION MAP

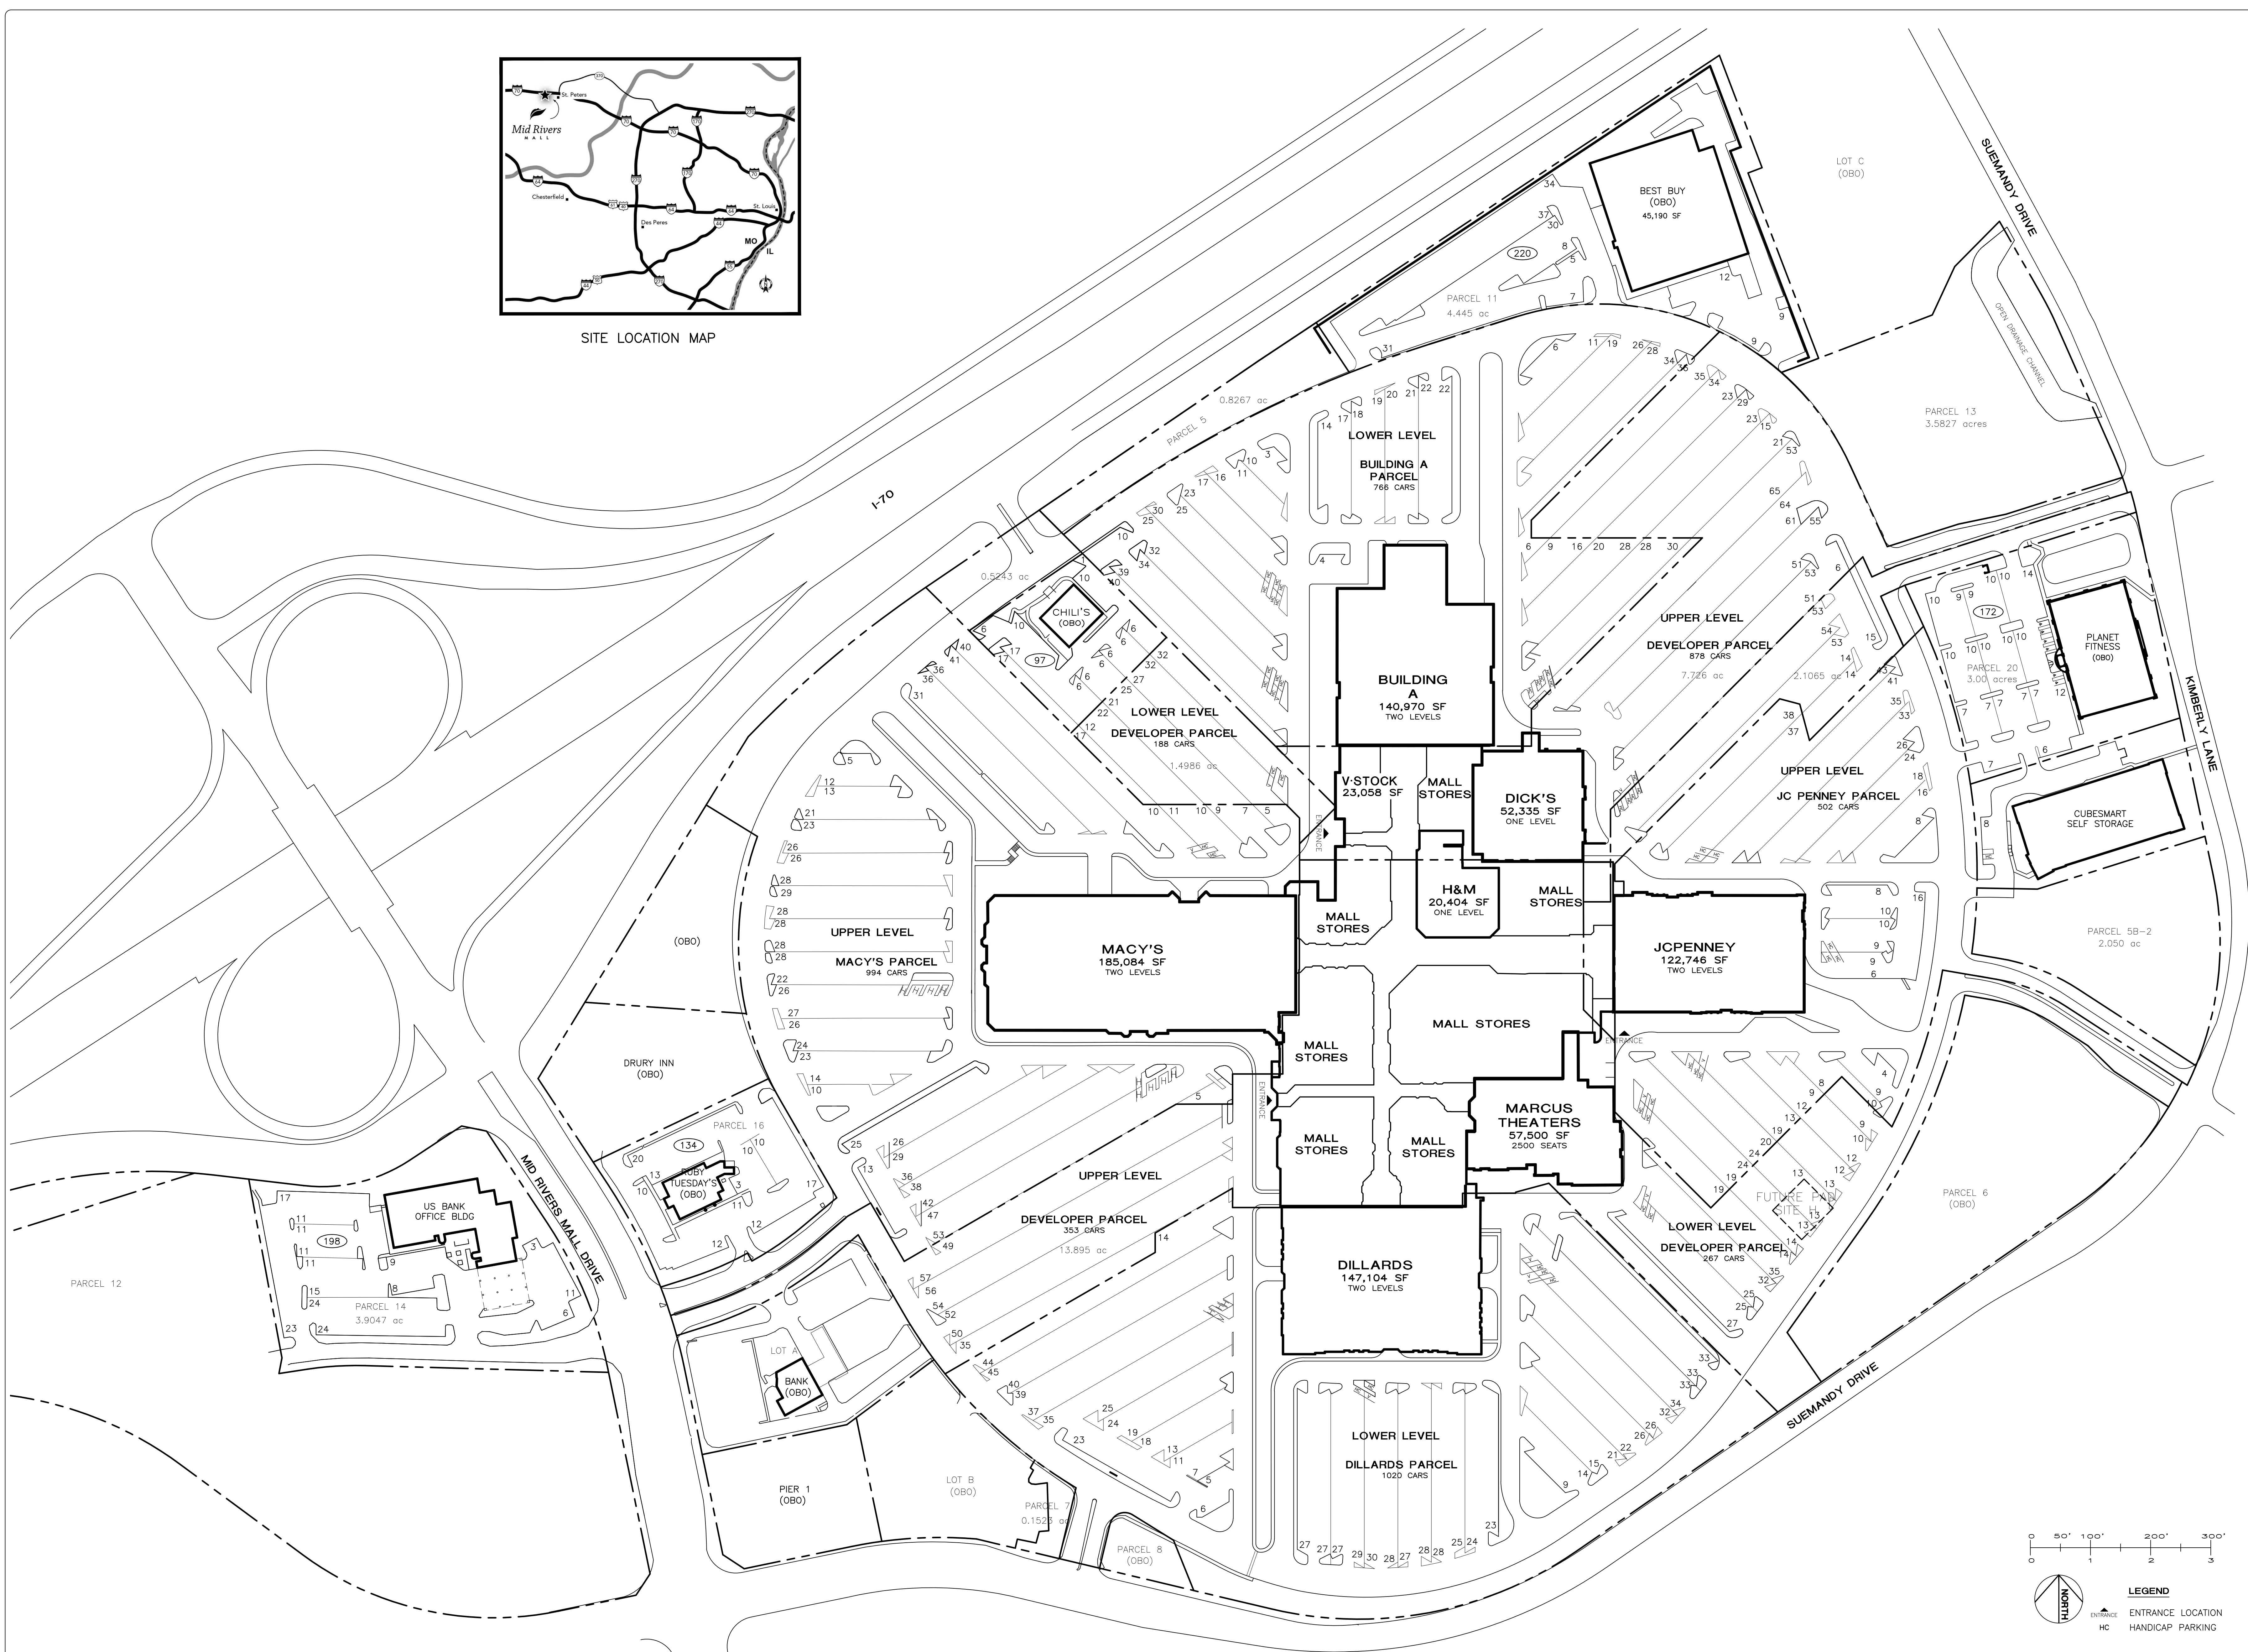

MID RIVERS MALL

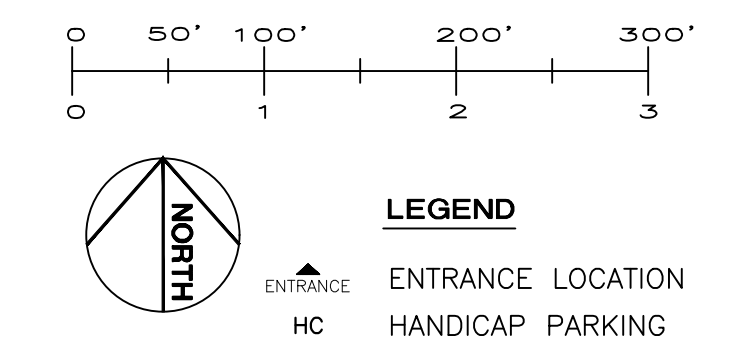

REVISIONS:

04/01/2008	REVISED PER ALTA, ADDED 220, MODIFIED STATS.
10/01/2008	UPDATED SF AND MODIFIED STATS PER EMAIL FROM SCOTT WOOD.
04/01/2009	MODIFIED STATS.
10/01/2009	MODIFIED STATS.
04/01/2010	REVISED STATS.
10/01/2010	REVISED STATS.
04/08/2011	REMOVED DBA FROM BUILDING F, REVISED STATS.
10/01/2011	REVISED STATS.
04/09/2012	REVISED STATS.
10/01/2012	REVISED STATS.
04/08/2013	REVISED STATS.
10/01/2013	REVISED STATS.
04/07/2014	REVISED STATS.
10/01/2014	ADDED PLANET FITNESS, REVISED STATS.
12/16/2014	REMOVED FUTURE PAD 1 FROM SITE PLAN.
04/08/2015	REVISED STATS.
10/01/2015	REVISED STATS.
04/08/2016	REVISED STATS.
10/01/2016	PARCEL 16 IS NOW OBO, REVISED STATS, REVISED PARCEL 8 TO OBO.
04/10/2017	SUBDIVIDED CHILDS AND SOLD PROPERTY, REVISED STATS.
10/01/2017	SOLD PLANET FITNESS, REVISED STATS.
04/06/2018	SUBDIVIDED PARCEL 21, REVISED STATS.
10/01/2018	CHANGED BEST BUY TO 200 AND ADDED CODE TO 200, ADDED CUBESMART TO OUTPARCEL 5B-1, REVISED STATS.
01/29/2019	REVISED SF FOR PAR-5B, REVISED STATS.
04/01/2019	ADDED DBAS TO 3 OBO OUTPARCELS, REVISED STATS.
10/01/2019	REVISED STATS.
04/01/2020	REVISED SF FOR THEATER, REVISED STATS.
10/01/2020	REVISED STATS.



SITE PLAN

MID RIVERS MALL
 1600 MID RIVERS MALL, ST. PETERS, MO.
 PHONE: (636) 970-2610

SCALE: 1"=100'	JOB NUMBER:
REVISED BY: AYS	ISSUE DATE: 10/11/07
DAO FILENAME: Mid Rivers SP nfv	DRAWING NUMBER:

SP 1

THIS PLAN SHALL NOT BE DEEMED TO BE A WARRANTY, REPRESENTATION OR AGREEMENT ON THE PART OF THE LANDLORD THAT THE SHOPPING CENTER WILL BE, OR WILL CONTINUE TO BE AS INDICATED HEREON WITHOUT CHANGE. LANDLORD MAY, FROM TIME TO TIME, INCREASE, REDUCE, AND/OR CHANGE THE PARKING AREAS OR COMMON AREAS AS LANDLORD SHALL DEEM PROPER. LANDLORD RESERVES THE RIGHT TO CHANGE THE GENERAL LAYOUT, AND TO MAKE ALTERATIONS AND ADDITIONS TO, AND TO BUILD ADDITIONAL STORES ON THE BUILDING IN WHICH THE PREMISES ARE CONTAINED OR WHICH OTHERWISE COMPRISE THE SHOPPING CENTER AND TO MAKE ANY OTHER CHANGES AS MAY BE REQUIRED BY APPLICABLE CODE OR AUTHORITIES. THIS PLAN IS SUBJECT TO CHANGE, AND IS NOT A WARRANTY, REPRESENTATION OR AGREEMENT THAT PROSPECTIVE TENANTS OR ANCHOR STORES SHOWN HEREON WILL BE TENANTS OR ANCHOR STORES AT THE LOCATIONS SHOWN OR AT ANY OTHER LOCATION IN THE SHOPPING CENTER.