
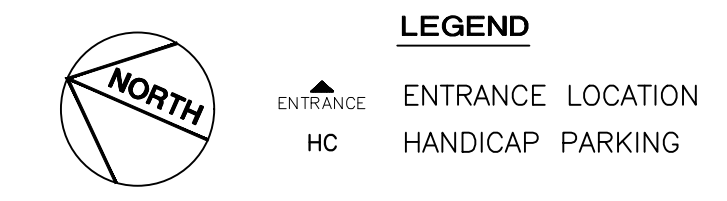


SITE LOCATION MAP

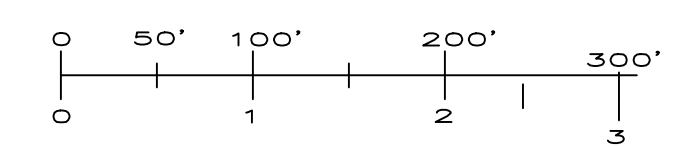

REVISIONS:

04/08/2011	REVISED STATUS
06/02/2011	REVISED PROPERTY LINES ON PARCEL F-2A PER 2008 ALTA SURVEY
10/01/2011	REVISED STATUS
04/09/2012	REVISED STATUS
10/01/2012	REVISED STATUS
04/08/2013	REVISED STATUS
10/01/2013	REVISED STATUS
04/07/2014	REVISED STATUS
10/01/2014	REVISED SBA FOR ANCHOR REVISED STATUS
10/01/2015	REVISED STATUS
04/06/2016	REVISED STATUS
10/01/2016	ADDED NEW BUILDING G FOR DNA REVISED STATUS
04/10/2017	SEARS PARCEL BECAME SURFACE, ADDED OPENING DATE FOR H&M, REVISED STATUS
10/01/2017	REVISED STATUS
04/06/2018	REVISED STATUS
10/01/2018	SOLE PARCEL F-2A, ADDED PROPOSED & AUTOREL TO NEWLY SUBDIVIDED PARCELS, REVISED SBA FROM BUILDING A, REVISED STATUS
04/01/2019	REVISED STATUS
10/01/2019	REVISED STATUS
04/01/2020	REVISED STATUS
10/01/2020	REVISED STATUS

CBL
CBL PROPERTIES
 CBL Properties, Inc. 1501 133rd Avenue, Suite 1000, Chesapeake, VA 23021-1000
 P: (423) 855-0001 F: (423) 490-8642 | cblproperties.com | NYSE:CBL

SITE PLAN

GREENBRIER MALL
 1401 GREENBRIER PARKWAY
 CHESAPEAKE, VA
 PHONE: 757-424-7100

SCALE:	1"=100'	JOB NUMBER:	
REVISED BY:	pjh	IN-HOUSE DATE:	04/01/2004
CAD FILENAME:	GBSITE		
DRAWING NUMBER:	SP 1		

THIS PLAN SHALL NOT BE DEEMED TO BE A WARRANTY, REPRESENTATION OR AGREEMENT ON THE PART OF THE LANDLORD THAT THE SHOPPING CENTER WILL BE, OR WILL CONTINUE TO BE AS INDICATED HEREON WITHOUT CHANGE. LANDLORD MAY, FROM TIME TO TIME, INCREASE, REDUCE, AND/OR CHANGE THE PARKING AREAS OR COMMON AREAS AS LANDLORD SHALL DEEM PROPER. LANDLORD RESERVES THE RIGHT TO CHANGE THE GENERAL LAYOUT, AND TO MAKE ALTERATIONS AND ADDITIONS TO, AND TO BUILD ADDITIONAL STORIES ON THE BUILDING IN WHICH THE PREMISES ARE CONTAINED OR WHICH OTHERWISE COMPRISE THE SHOPPING CENTER AND TO MAKE ANY OTHER CHANGES AS MAY BE REQUIRED BY APPLICABLE CODE OR AUTHORITIES. THIS PLAN IS SUBJECT TO CHANGE, AND IS NOT A WARRANTY, REPRESENTATION OR AGREEMENT THAT PROSPECTIVE TENANTS OR ANCHOR STORES SHOWN HEREON WILL BE TENANTS OR ANCHOR STORES AT THE LOCATIONS SHOWN OR AT ANY OTHER LOCATION IN THE SHOPPING CENTER.