


SITE LOCATION MAP

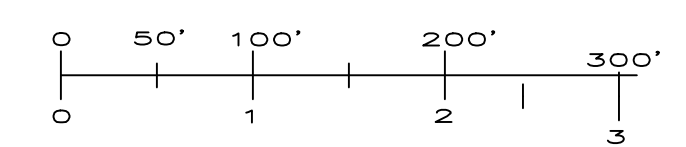

LEGEND

ENTRANCE: ENTRANCE LOCATION
 HC: HANDICAP PARKING

REVISIONS:

04/01/2005	MODIFIED PERIPHERAL PROPERTY... MODIFIED
10/01/2005	MODIFIED STATS
04/01/2006	HEIGHTS TO MATCH... ADDED ABUELO'S
10/01/2006	MODIFIED STATS
04/01/2007	ADDED MRI CT IMAGING CENTER AND CAR WASH
10/01/2007	ADDED MRI BLDG... MODIFIED STATS
04/01/2008	REMOVED CAR WASH... ADDED RED ROBIN... NAVY... CHANGED ABUELO'S OPENING
10/01/2008	REVISED STATS & TB
04/01/2009	REMOVED OPENING DATE... ABUELO'S REVISED STATS
10/01/2009	REVISED STATS & TB
04/01/2010	ADDED NEW ANCHOR... REVISED STATS
10/01/2010	REVISED STATS
04/08/2011	REVISED STATS
06/02/2011	REVISED PROPERTY LINES ON PARCELS F-2A, F-2B, 2008 ALTA SURVEY
10/01/2011	REVISED STATS
04/09/2012	REVISED STATS
10/01/2012	REVISED STATS
04/08/2013	REVISED STATS
10/01/2013	REVISED STATS
04/07/2014	REVISED STATS
10/01/2014	REVISED SBA FOR ANCHOR... REVISED STATS
10/01/2015	REVISED STATS
04/06/2016	REVISED STATS
10/01/2016	ADDED NEW BUILDING 'P' FOR SBA... REVISED STATS
04/10/2017	SEARS PARCEL BECAME SBA... ADDED OPENING DATE FOR H&M... REVISED STATS
10/01/2017	REVISED STATS
04/06/2018	REVISED STATS
10/01/2018	SOLD PARCEL F-2A... ADDED FIRESTONE & AUTOBEL... TO NEWLY SUBMITTED PARCELS... REMOVED DRA FROM BUILDING A... REVISED STATS
04/01/2019	REVISED STATS

CBL PROPERTIES
 CBL Properties, Inc.
 P. (423) 855-0001, F. (423) 490-8642 | cblproperties.com | NYSE:CBL

SITE PLAN

GREENBRIER MALL
 1401 GREENBRIER PARKWAY
 CHESAPEAKE, VA
 PHONE: 757-424-7100

SCALE:	1"=100'	JOB NUMBER:	
REVISED BY:	pjh	IN-HOUSE DATE:	04/01/2004
CAD FILENAME:	GBSITE		
DRAWING NUMBER:	SP 1		

THIS PLAN SHALL NOT BE DEEMED TO BE A WARRANTY, REPRESENTATION OR AGREEMENT ON THE PART OF THE LANDLORD THAT THE SHOPPING CENTER WILL BE, OR WILL CONTINUE TO BE AS INDICATED HEREON WITHOUT CHANGE. LANDLORD MAY, FROM TIME TO TIME, INCREASE, REDUCE, AND/OR CHANGE THE PARKING AREAS OR COMMON AREAS AS LANDLORD SHALL DEEM PROPER. LANDLORD RESERVES THE RIGHT TO CHANGE THE GENERAL LAYOUT, AND TO MAKE ALTERATIONS AND ADDITIONS TO, AND TO BUILD ADDITIONAL STORIES ON THE BUILDING IN WHICH THE PREMISES ARE CONTAINED OR WHICH OTHERWISE COMPRISE THE SHOPPING CENTER AND TO MAKE ANY OTHER CHANGES AS MAY BE REQUIRED BY APPLICABLE CODE OR AUTHORITIES. THIS PLAN IS SUBJECT TO CHANGE, AND IS NOT A WARRANTY, REPRESENTATION OR AGREEMENT THAT PROSPECTIVE TENANTS OR ANCHOR STORES SHOWN HEREON WILL BE TENANTS OR ANCHOR STORES AT THE LOCATIONS SHOWN OR AT ANY OTHER LOCATION IN THE SHOPPING CENTER.