
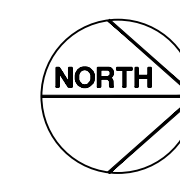


SITE LOCATION MAP

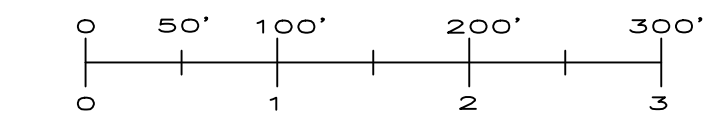


LEGEND

- △ ENTRANCE LOCATION
- HC HANDICAP PARKING

REVISIONS:

04/01/2008	CHANGED CINEMA TO BLDG D
10/01/2008	REVISED TB
04/01/2009	CHANGED GOODYS TO BLDG G, REMOVED CC AND EAGLE DBA, REVISED AMOUNTS TO RECORDS & STATS
10/01/2009	REVISED STATS
04/01/2010	REVISED STATS
08/23/2010	MODIFIED JCP SF PER APPROVED CEA AS DIRECTED BY ROGER PRESTON, ARCHITECT
10/01/2010	REMOVED DBA FROM BLDG F, REVISED STATS
04/08/2011	ADDED DBA TO BLDG G, REVISED STATS
10/01/2011	REVISED STATS
04/09/2012	REVISED STATS
10/01/2012	REVISED STATS
04/08/2013	REVISED STATS, CHANGED BLDG F TO GARDEN BRIDGE
10/01/2013	REVISED STATS
04/07/2014	REVISED STATS
10/01/2014	REVISED STATS
04/06/2015	REVISED DBA FOR BUILDING F, REVISED STATS
04/06/2016	REVISED STATS
10/01/2016	REVISED STATS
04/10/2017	REVISED STATS
10/01/2017	REVISED STATS
04/06/2018	REVISED STATS
10/01/2018	REMOVED DBA FROM BUILDING E, REVISED STATS
04/01/2019	REVISED STATS

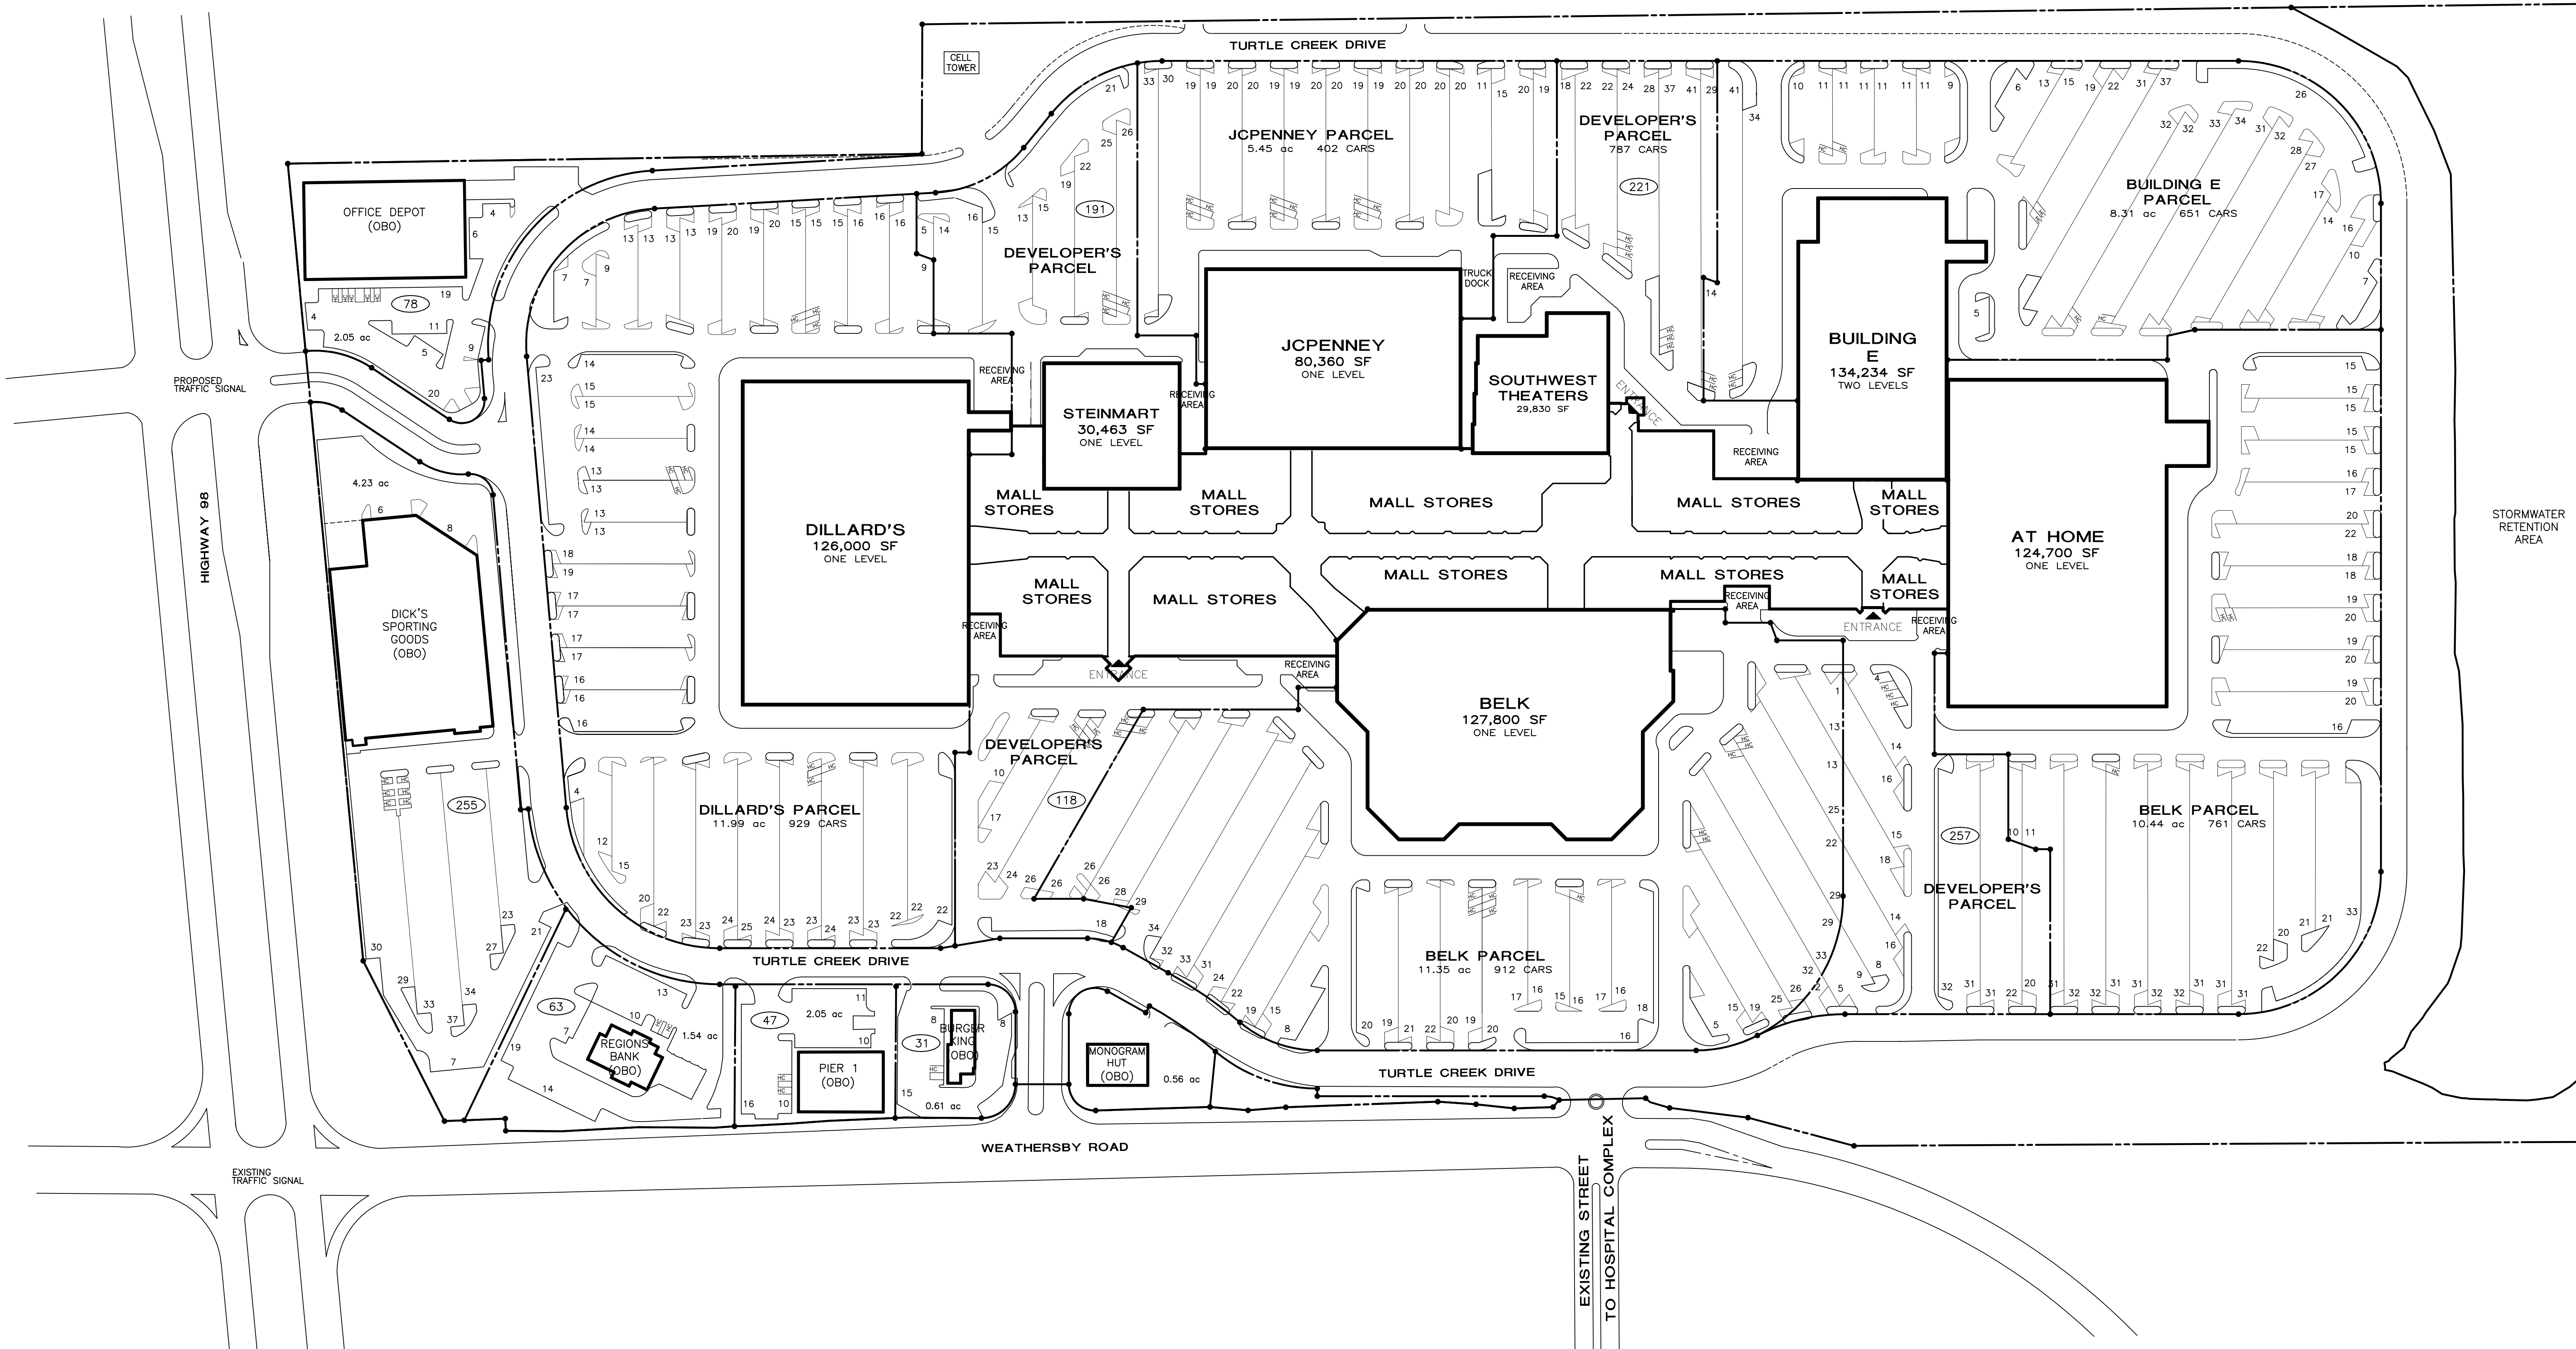

**CBL**  
**CBL PROPERTIES**  
 CBL Center, Suite 500 | 1000 Hamilton Place Boulevard | Chattanooga, TN 37421-6000  
 P: (423) 655-6001 | F: (423) 470-0622 | cblproperties.com | NVCS-CBL

**SITE PLAN**

**TURTLE CREEK MALL**  
 1000 TURTLE CREEK MALL, SUITE 290 HATTIESBURG, MS 39402  
 Phone: 601-261-3032

SCALE: 1"=100'	JOB NUMBER:
REVISED BY: DDL	IN-HOUSE DATE: 04/01/02
GAO FILENAME: TCSITE	

DRAWING NUMBER:  
**SP 1**

**TURTLE CREEK MALL**

THIS PLAN SHALL NOT BE DEEMED TO BE A WARRANTY, REPRESENTATION OR AGREEMENT ON THE PART OF THE LANDLORD THAT THE SHOPPING CENTER WILL BE, OR WILL CONTINUE TO BE AS INDICATED HEREON WITHOUT CHANGE. LANDLORD MAY, FROM TIME TO TIME, INCREASE, REDUCE, AND/OR CHANGE THE PARKING AREAS OR COMMON AREAS AS LANDLORD SHALL DEEM PROPER. LANDLORD RESERVES THE RIGHT TO CHANGE THE GENERAL LAYOUT, AND TO MAKE ALTERATIONS AND ADDITIONS TO, AND TO BUILD ADDITIONAL STORES ON THE BUILDING IN WHICH THE PREMISES ARE CONTAINED OR WHICH OTHERWISE COMPRISE THE SHOPPING CENTER AND TO MAKE ANY OTHER CHANGES AS MAY BE REQUIRED BY APPLICABLE CODE OR AUTHORITIES. THIS PLAN IS SUBJECT TO CHANGE, AND IS NOT A WARRANTY, REPRESENTATION OR AGREEMENT THAT PROSPECTIVE TENANTS OR ANCHOR STORES SHOWN HEREON WILL BE TENANTS OR ANCHOR STORES AT THE LOCATIONS SHOWN OR AT ANY OTHER LOCATION IN THE SHOPPING CENTER.