
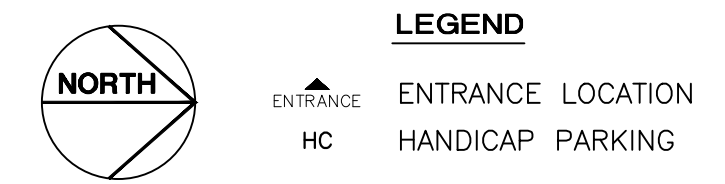


SITE LOCATION MAP

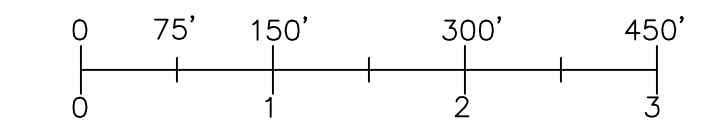

REVISIONS:

04/10/2017	REVISED STATS.
10/01/2017	REVISED STATS.
04/06/2018	SOLD LOT 20.
10/01/2018	REVISED STATS.
02/12/2019	OVERLAYED 2019 SURVEY CAD FILE REVISED PARKING STATS.
04/01/2019	RECONFIGURED BUILDING A, REVISED STATS.
10/01/2019	REMOVED DBA FROM OUT-24, REVISED STATS.
01/07/2020	REVISED LOT 13 & 15 PARCEL LINES & AREAGES.
04/01/2020	ADDED DBA TO BUILDING 1, REVISED STATS.
10/01/2020	NO CHANGES.

CBL
CBL PROPERTIES
 CBL Center, Suite 500 | 2030 Hamilton Place Boulevard | Chattanooga, TN 37421-6000
 P: (423) 855-0001 | F: (423) 490-8662 | cblproperties.com | NYSE: CBL

SITE PLAN

IMPERIAL VALLEY MALL
 EL CENTRO, CALIFORNIA

SCALE: 1"=150'	JOB NUMBER:
REVISED BY: AYS	IN-HOUSE DATE: 03/24/2004
CAD FILENAME: Imperial Valley SP arch	
DRAWING NUMBER:	

SP 1

IMPERIAL VALLEY

THIS PLAN SHALL NOT BE DEEMED TO BE A WARRANTY, REPRESENTATION OR AGREEMENT ON THE PART OF THE LANDLORD THAT THE SHOPPING CENTER WILL BE, OR WILL CONTINUE TO BE AS INDICATED HEREON WITHOUT CHANGE. LANDLORD MAY, FROM TIME TO TIME, INCREASE, REDUCE, AND/OR CHANGE THE PARKING AREAS OR COMMON AREAS AS LANDLORD SHALL DEEM PROPER. LANDLORD RESERVES THE RIGHT TO CHANGE THE GENERAL LAYOUT, AND TO MAKE ALTERATIONS AND ADDITIONS TO, AND TO BUILD ADDITIONAL STORIES ON THE BUILDING IN WHICH THE PREMISES ARE CONTAINED OR WHICH OTHERWISE COMPRISE THE SHOPPING CENTER AND TO MAKE ANY OTHER CHANGES AS MAY BE REQUIRED BY APPLICABLE CODE OR AUTHORITIES. THIS PLAN IS SUBJECT TO CHANGE, AND IS NOT A WARRANTY, REPRESENTATION OR AGREEMENT THAT PROSPECTIVE TENANTS OR ANCHOR STORES SHOWN HEREON WILL BE TENANTS OR ANCHOR STORES AT THE LOCATIONS SHOWN OR AT ANY OTHER LOCATION IN THE SHOPPING CENTER.