



HAMILTON PLACE

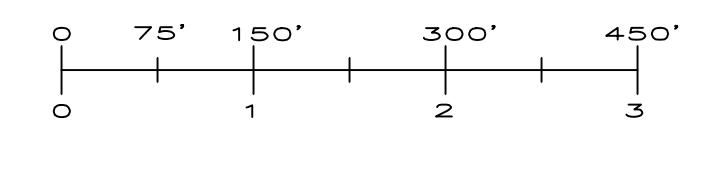

**LEGEND**  
 ▲ ENTRANCE LOCATION  
 HC HANDICAP PARKING

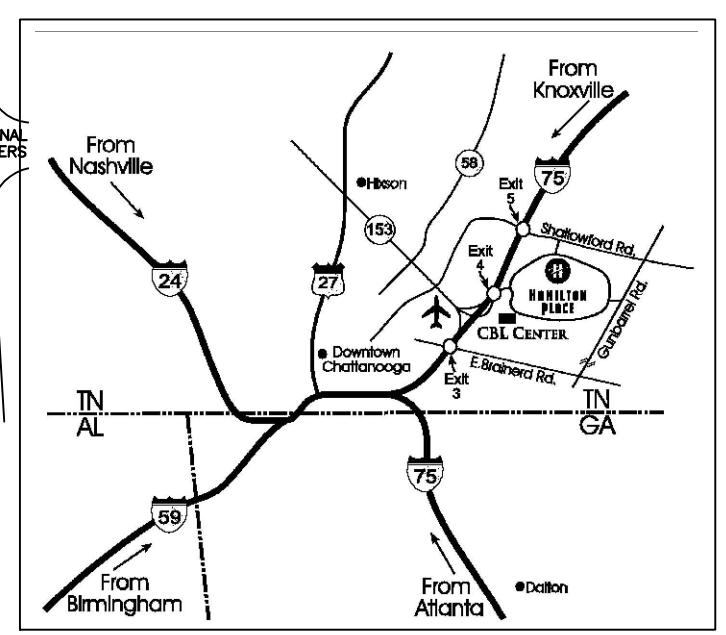

SITE LOCATION MAP

**REVISIONS:**

04/09/2012	REVISED STATS.
10/01/2012	REVISED STATS.
04/08/2013	REVISED STATS.
04/07/2014	REVISED STATS.
10/01/2014	REVISED STATS.
04/06/2015	REVISED STATS.
10/01/2015	ADDED REGAL REDEVELOPMENT PLAN. REVISED STATS.
04/06/2016	REVISED STATS.
04/10/2017	ADDED OLD CHICAGO TO REGAL OUTPARCEL. REMOVED ZONE FROM OUTL. ADDED HAW TO UPPER LEVEL. REVISED STATS.
10/01/2017	ADDED BUS STOP TO DEV PARCEL. REVISED STATS.
04/06/2018	ADDED DBA TO OUTL. REMOVED DBA FROM OUTL. LOG. REVISED STATS.
10/01/2018	ADDED THE CHEESECAKE FACTORY. REVISED STATS.
12/06/2018	REVISED CHEESECAKE FACTORY FOOTPRINT PER FINAL ARCH PLAN.
04/01/2019	REDEVELOPED BUILDING C AND SURROUNDING PARKING FEED. ADDED 2 OUTPARCELS, PARCELS 6 & 7 HOTEL. SUBMITTED SOUTH PARK 1. REVISED STATS.
10/01/2019	REVISED UPPER & LOWER LEVEL OF FORMER SEARS. REVISED STATS.
04/01/2020	REMOVED DBA FROM BUILDING C-1. ADDED DBA TO OUTPARCEL. REDEVELOPED LOT 2. REVISED STATS.
10/01/2020	REVISED STATS.

**CBL PROPERTIES**  
 CBL Center, Suite 500 | 2030 Hamilton Place Boulevard | Chattanooga, TN 37421, 0000  
 P: (423) 855-0001 | F: (423) 490-8662 | cblproperties.com | NYSE: CBL

**SITE PLAN**

**HAMILTON PLACE**  
 2100 HAMILTON PLACE BLVD. • CHATTANOOGA, TN 37421  
 Phone: 423-653-5262

SCALE: 1"=150'  
 REVISED BY: AYS  
 CAD FILENAME: HPSITE  
 DRAWING NUMBER:

**SP 1**

THIS PLAN SHALL NOT BE DEEMED TO BE A WARRANTY, REPRESENTATION OR AGREEMENT ON THE PART OF THE LANDLORD THAT THE SHOPPING CENTER WILL BE, OR WILL CONTINUE TO BE AS INDICATED HEREON WITHOUT CHANGE. LANDLORD MAY, FROM TIME TO TIME, INCREASE, REDUCE, AND/OR CHANGE THE PARKING AREAS OR COMMON AREAS AS LANDLORD SHALL DEEM PROPER. LANDLORD RESERVES THE RIGHT TO CHANGE THE GENERAL LAYOUT, AND TO MAKE ALTERATIONS AND ADDITIONS TO, AND TO BUILD ADDITIONAL STORIES ON THE BUILDING IN WHICH THE PREMISES ARE CONTAINED OR WHICH OTHERWISE COMPRISE THE SHOPPING CENTER AND TO MAKE ANY OTHER CHANGES AS MAY BE REQUIRED BY APPLICABLE CODE OR AUTHORITIES. THIS PLAN IS SUBJECT TO CHANGE, AND IS NOT A WARRANTY, REPRESENTATION OR AGREEMENT THAT PROSPECTIVE TENANTS OR ANCHOR STORES SHOWN HEREON WILL BE TENANTS OR ANCHOR STORES AT THE LOCATIONS SHOWN OR AT ANY OTHER LOCATION IN THE SHOPPING CENTER.