
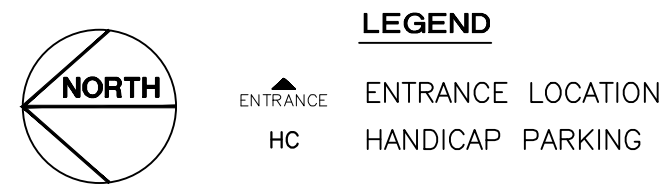


SITE LOCATION MAP

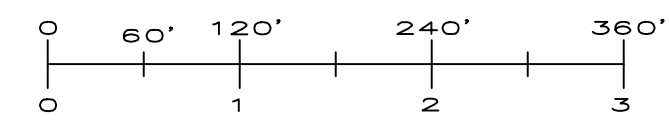

SUNRISE MALL

REVISIONS:

10/01/2003	MODIFIED STATS.
04/01/2004	VERIFIED PROPERTY BOUNDARIES, MODIFIED FLOOR PLAN AND STATS.
10/01/2004	MODIFIED STATS.
04/09/2005	ADDED LNT, MODIFIED PARKING & STATS.
10/01/2005	NO CHANGE
04/01/2006	MODIFIED AP # & STATS.
10/01/2006	MODIFIED STATS.
04/01/2007	MODIFIED STATS.
10/01/2007	MODIFIED STATS.
04/01/2008	MODIFIED STATS.
10/01/2008	REMOVED LNT DBA, MODIFIED STATS, REVISED TR.
04/01/2009	REMOVED BLDG C DBA, MODIFIED STATS.
04/01/2009	REMOVED OPENING AGAO, MODIFIED STATS.
10/01/2009	MODIFIED STATS.
04/01/2010	REVISED STATS.
10/01/2010	REVISED STATS.
04/08/2011	REVISED STATS.
10/01/2011	REVISED STATS.
04/09/2012	REVISED JCP SF PER MAIL ROOM DBA, 3/7/2012, REVISED STATS.
10/01/2012	REVISED STATS.
04/08/2013	REVISED STATS.
10/01/2013	REVISED STATS.
04/02/2014	REVISED STATS.
10/01/2014	REVISED STATS.
04/04/2015	ADDED DICK'S SPORTING GOODS, REVISED STATS.
10/01/2015	REVISED STATS.
04/06/2016	REVISED STATS.
10/01/2016	REVISED STATS.
04/10/2017	REVISED STATS.
10/01/2017	REVISED STATS.
04/06/2018	REVISED STATS.
10/01/2018	REVISED STATS.
04/01/2019	REVISED STATS.
04/17/2019	OVERLAYED 2019 ALTA SURVEY, REVISED CIRCLES, PARKING, & STATS.
10/01/2019	REVISED STATS.
04/01/2020	REVISED DBA FOR BUILDING C, REVISED DBA FROM BUILDING C.
10/01/2020	REVISED STATS.

**CBL PROPERTIES**  
 CBL Center, Suite 500 | 2030 Hamilton Place Boulevard | Chattanooga, TN 37421-0000  
 P: (423) 855-0001 | F: (423) 496-8662 | cblproperties.com | NYSE: CBL

**SITE PLAN**

**SUNRISE MALL**  
 BROWNSVILLE, TEXAS 78521  
 2370 N. EXPRESSWAY  
 Phone: (956) 544-5302

SCALE: 1"=120'	JOB NUMBER:
REVISED BY: AYS	IN-HOUSE DATE: 03/28/03
CAD FILENAME: SRSITE	DRAWING NUMBER:

**SP 1**

THIS PLAN SHALL NOT BE DEEMED TO BE A WARRANTY, REPRESENTATION OR AGREEMENT ON THE PART OF THE LANDLORD THAT THE SHOPPING CENTER WILL BE, OR WILL CONTINUE TO BE AS INDICATED HEREON WITHOUT CHANGE. LANDLORD MAY, FROM TIME TO TIME, INCREASE, REDUCE, AND/OR CHANGE THE PARKING AREAS OR COMMON AREAS AS LANDLORD SHALL DEEM PROPER. LANDLORD RESERVES THE RIGHT TO CHANGE THE GENERAL LAYOUT, AND TO MAKE ALTERATIONS AND ADDITIONS TO, AND TO BUILD ADDITIONAL STORIES ON THE BUILDING IN WHICH THE PREMISES ARE CONTAINED OR WHICH OTHERWISE COMPRISE THE SHOPPING CENTER AND TO MAKE ANY OTHER CHANGES AS MAY BE REQUIRED BY APPLICABLE CODE OR AUTHORITIES. THIS PLAN IS SUBJECT TO CHANGE, AND IS NOT A WARRANTY, REPRESENTATION OR AGREEMENT THAT PROSPECTIVE TENANTS OR ANCHOR STORES SHOWN HEREON WILL BE TENANTS OR ANCHOR STORES AT THE LOCATIONS SHOWN OR AT ANY OTHER LOCATION IN THE SHOPPING CENTER.