



SITE LOCATION MAP

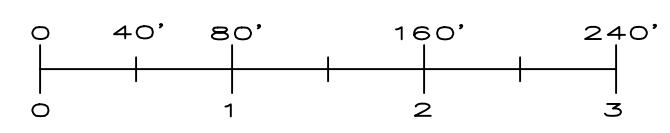

LEGEND
 ▲ ENTRANCE LOCATION
 HC HANDICAP PARKING

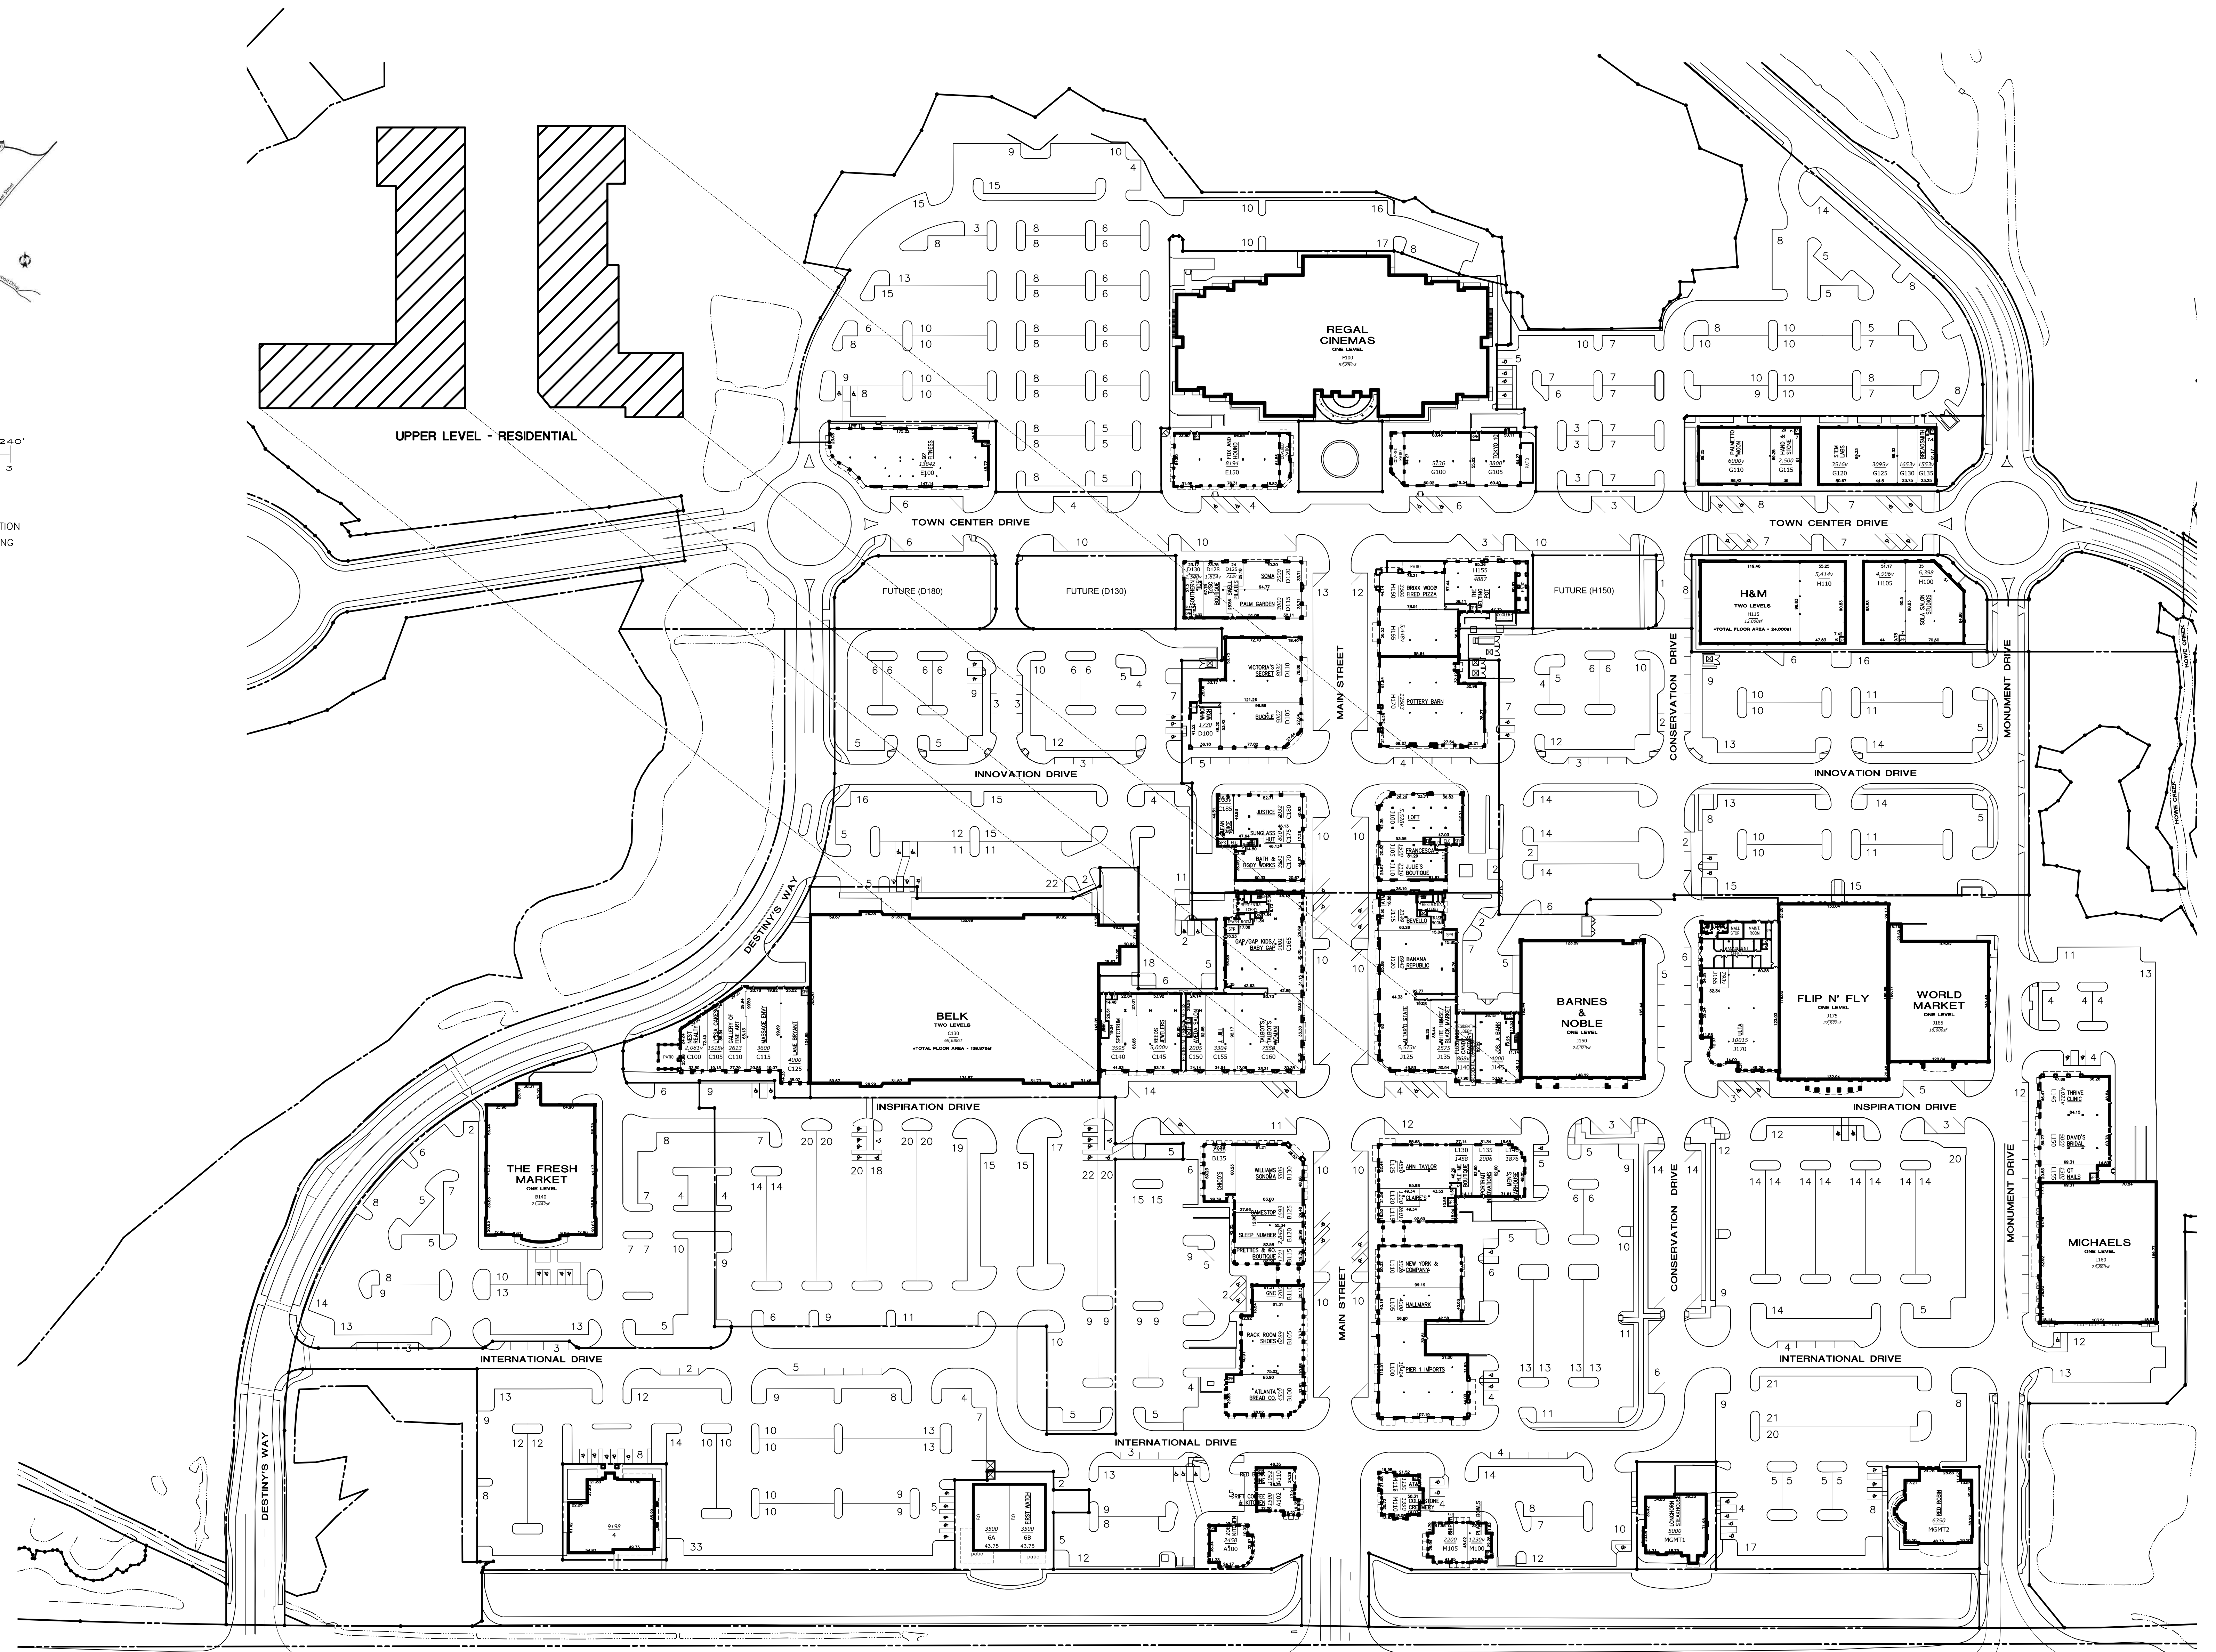

MILITARY CUT-OFF ROAD SR 1409

MAYFAIRE TOWN CENTER

REVISIONS:

05/12/2015	FIRST IN HOUSE PUBLICATION
10/05/2015	REMOVED DBA FROM 6, D125, & G100.
04/06/2016	REMOVED DBA FROM L145.
10/09/2016	ADDED DBA TO L145 & C185. REMOVED DBA FROM C100 & B100. ADDED NEW BUILDINGS G & H.
04/10/2017	COMBINED J125 & J130 FOR NEW DBA. ADDED DBA TO B120, J115, H100, & G110.
04/22/2017	D120 LEASE LINE WAS REMOVED. EXCLUDE THE ENT CORRIDOR FROM WALL MANAGER.
10/09/2017	ADDED DBA TO M100. COMBINED C100 & C105 FOR NEW DBA. SPLIT C120 FOR NEW DBA. SPLIT C120 FOR NEW DBA. ADDED DBA TO B115.
11/22/2017	REDEFIN C100 & C105. RELOCATE C120 FOR NEW DBA. REMOVED DBA FROM D130 & J125. REMOVED DBA FROM J125.
04/06/2018	ADDED DBA TO D128, J125, & D100. REVISED DBA FOR L120, J145, & C100. REVISED ARCHITECTURAL PLAN. COMBINED REMOVED DBA FROM C100 & L115. RELOCATE H110 & L110. RELOCATED PARADE FOR NEW KOBEN & LONDON. RATIO OUTPARKED. BLDG. 4.
10/09/2018	ADDED DBA TO G110. REVISED DBA FOR B115 & C140. REMOVED DBA FROM J165 & L145.
04/09/2019	ADDED SELF-DEV. BUILDING TO PAD 6. REVISED DBA FOR AREA B115 & C125. ADDED DBA FOR C100, C110, C115, & J100. REMOVED DBA FROM C100, L145, G130, G100 & H160.
04/12/2019	UPDATED SP WITH 2019 ALTA SURVEY INFO.

CBL PROPERTIES
 CBL Center, Suite 500 | 2030 Hamilton Place Boulevard | Chattanooga, TN 37421-4000
 P: (423) 855-0001 | F: (423) 496-5642 | cblproperties.com | NYSE: CBL

SITE PLAN

MAYFAIRE TOWN CENTER
 MILITARY CUT-OFF ROAD, WASHINGTON, NC 28405
 PHONE: (423) 855-0001

SCALE:	JOB NUMBER:
1"=80'	
REVISED BY:	IN-HOUSE DATE:
ANS	05/12/15
CAD FILENAME:	
Mayfaire SP vfd	
DRAWING NUMBER:	

SP 1

THIS PLAN SHALL NOT BE DEEMED TO BE A WARRANTY, REPRESENTATION OR AGREEMENT ON THE PART OF THE LANDLORD THAT THE SHOPPING CENTER WILL BE, OR WILL CONTINUE TO BE AS INDICATED HEREON WITHOUT CHANGE. LANDLORD MAY, FROM TIME TO TIME, INCREASE, REDUCE, AND/OR CHANGE THE PARKING AREAS OR COMMON AREAS AS LANDLORD SHALL DEEM PROPER. LANDLORD RESERVES THE RIGHT TO CHANGE THE GENERAL LAYOUT, AND TO MAKE ALTERATIONS AND ADDITIONS TO, AND TO BUILD ADDITIONAL STORIES ON THE BUILDING IN WHICH THE PREMISES ARE CONTAINED OR WHICH OTHERWISE COMPRISE THE SHOPPING CENTER AND TO MAKE ANY OTHER CHANGES AS MAY BE REQUIRED BY APPLICABLE CODE OR AUTHORITIES. THIS PLAN IS SUBJECT TO CHANGE, AND IS NOT A WARRANTY, REPRESENTATION OR AGREEMENT THAT PROSPECTIVE TENANTS OR ANCHOR STORES SHOWN HEREON WILL BE TENANTS OR ANCHOR STORES AT THE LOCATIONS SHOWN OR AT ANY OTHER LOCATION IN THE SHOPPING CENTER.