
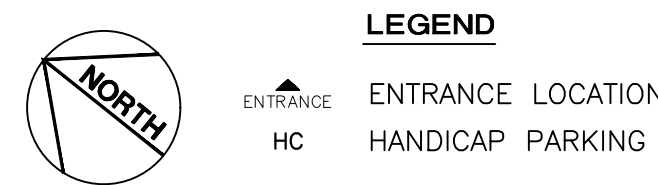


SITE LOCATION MAP

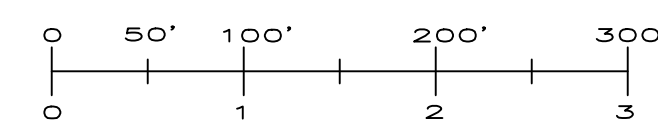

REVISIONS:

04/08/2011	REVISED STATS
10/01/2011	REVISED STATS
04/09/2012	REVISED STATS
10/01/2012	REVISED STATS
04/08/2013	REVISED STATS
07/10/2013	REVISED BLDG A FOR NEW ANCHOR & EXTERIOR SMALL SHOPS
10/01/2013	REVISED STATS
04/07/2014	REVISED STATS
10/01/2014	REVISED STATS
04/06/2015	REVISED STATS
10/01/2015	REVISED STATS
04/06/2016	REVISED STATS
10/01/2016	REVISED STATS
04/10/2017	REVISED STATS
10/01/2017	REVISED STATS
04/06/2018	REMOVED OBA FROM BLDG-C. REVISED STATS.
10/01/2018	REVISED STATS.
04/01/2019	REVISED STATS.

**CBL**  
**CBL PROPERTIES**  
 CBL (Atlanta, Ga.) 500 | 2030 | 14th Floor, Pines Boulevard | Chattanooga, TN 37421-6000  
 P: (423) 855-0001 | F: (423) 490-8662 | cblproperties.com | NVSE: CBL

**SITE PLAN**

**SOUTHPARK MALL**  
 230 SOUTHPARK CIRCLE, COLONIAL HEIGHTS, VA 22834  
 (804) 620-5161

SCALE: 1"=100'	JOB NUMBER:
REVISED BY: AYS	IN-HOUSE DATE: 09/08/03
CAD FILENAME: SPSITE	
DRAWING NUMBER:	

**SP 1**

THIS PLAN SHALL NOT BE DEEMED TO BE A WARRANTY, REPRESENTATION OR AGREEMENT ON THE PART OF THE LANDLORD THAT THE SHOPPING CENTER WILL BE, OR WILL CONTINUE TO BE AS INDICATED HEREON WITHOUT CHANGE. LANDLORD MAY, FROM TIME TO TIME, INCREASE, REDUCE, AND/OR CHANGE THE PARKING AREAS OR COMMON AREAS AS LANDLORD SHALL DEEM PROPER. LANDLORD RESERVES THE RIGHT TO CHANGE THE GENERAL LAYOUT, AND TO MAKE ALTERATIONS AND ADDITIONS TO, AND TO BUILD ADDITIONAL STORIES ON THE BUILDING IN WHICH THE PREMISES ARE CONTAINED OR WHICH OTHERWISE COMPRISE THE SHOPPING CENTER AND TO MAKE ANY OTHER CHANGES AS MAY BE REQUIRED BY APPLICABLE CODE OR AUTHORITIES. THIS PLAN IS SUBJECT TO CHANGE, AND IS NOT A WARRANTY, REPRESENTATION OR AGREEMENT THAT PROSPECTIVE TENANTS OR ANCHOR STORES SHOWN HEREON WILL BE TENANTS OR ANCHOR STORES AT THE LOCATIONS SHOWN OR AT ANY OTHER LOCATION IN THE SHOPPING CENTER.