

REVISIONS:

10/01/2015	REVISED STATS
04/06/2016	REVISED STATS
10/01/2016	REVISED STATS
04/10/2017	REVISED STATS
10/01/2017	REMOVED DBA FROM 0006. REVISED STATS.
04/06/2018	REVISED PARKING BEHIND NORTH FACE & BRAVO. REVISED STATS.
10/01/2018	REVISED STATS.
04/01/2019	REVISED STATS.
10/01/2019	REVISED STATS.
04/01/2020	REMOVED DBA FROM 0006.
10/01/2020	REVISED STATS.

CBL PROPERTIES  
 CBL Center, Suite 500 | 2030 Hamilton Place Boulevard | Chattanooga, TN 37421-6000  
 P: (423) 855-0001 | F: (423) 490-8662 | cblproperties.com | NYSE: CBL





**SITE PLAN**

**WEST COUNTY CENTER**  
 80 WEST COUNTY CENTER, ST. LOUIS, MO. 636131  
 Phone: (314) 288-2020

SCALE: 1"=80'	JOB NUMBER:
REVISED BY: AYS	IN-HOUSE DATE: 10/10/07
CAD FILENAME: West County sur SP	
DRAWING NUMBER:	

**SP 1**

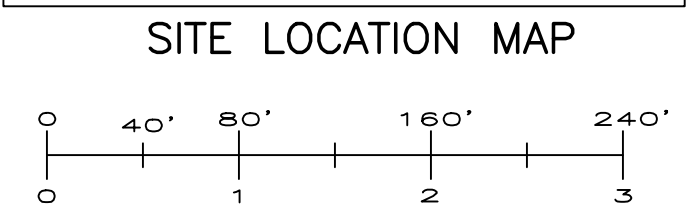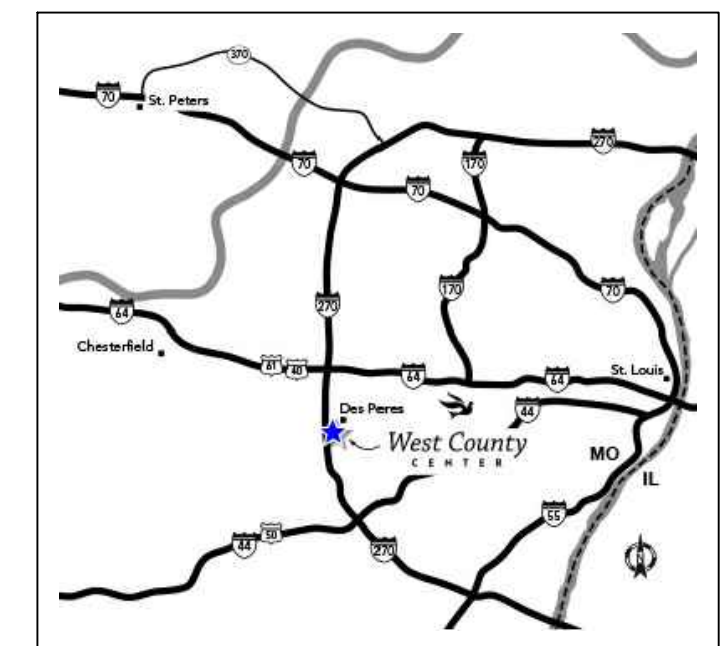

THIS PLAN SHALL NOT BE DEEMED TO BE A WARRANTY, REPRESENTATION OR AGREEMENT ON THE PART OF THE LANDLORD THAT THE SHOPPING CENTER WILL BE, OR WILL CONTINUE TO BE AS INDICATED HEREON WITHOUT CHANGE. LANDLORD MAY, FROM TIME TO TIME, INCREASE, REDUCE, AND/OR CHANGE THE PARKING AREAS OR COMMON AREAS AS LANDLORD SHALL DEEM PROPER. LANDLORD RESERVES THE RIGHT TO CHANGE THE GENERAL LAYOUT, AND TO MAKE ALTERATIONS AND ADDITIONS TO, AND TO BUILD ADDITIONAL STORIES ON THE BUILDING IN WHICH THE PREMISES ARE CONTAINED OR WHICH OTHERWISE COMPRISE THE SHOPPING CENTER AND TO MAKE ANY OTHER CHANGES AS MAY BE REQUIRED BY APPLICABLE CODE OR AUTHORITIES. THIS PLAN IS SUBJECT TO CHANGE, AND IS NOT A WARRANTY, REPRESENTATION OR AGREEMENT THAT PROSPECTIVE TENANTS OR ANCHOR STORES SHOWN HEREON WILL BE TENANTS OR ANCHOR STORES AT THE LOCATIONS SHOWN OR AT ANY OTHER LOCATION IN THE SHOPPING CENTER.