



**SOUTH COUNTY CENTER**

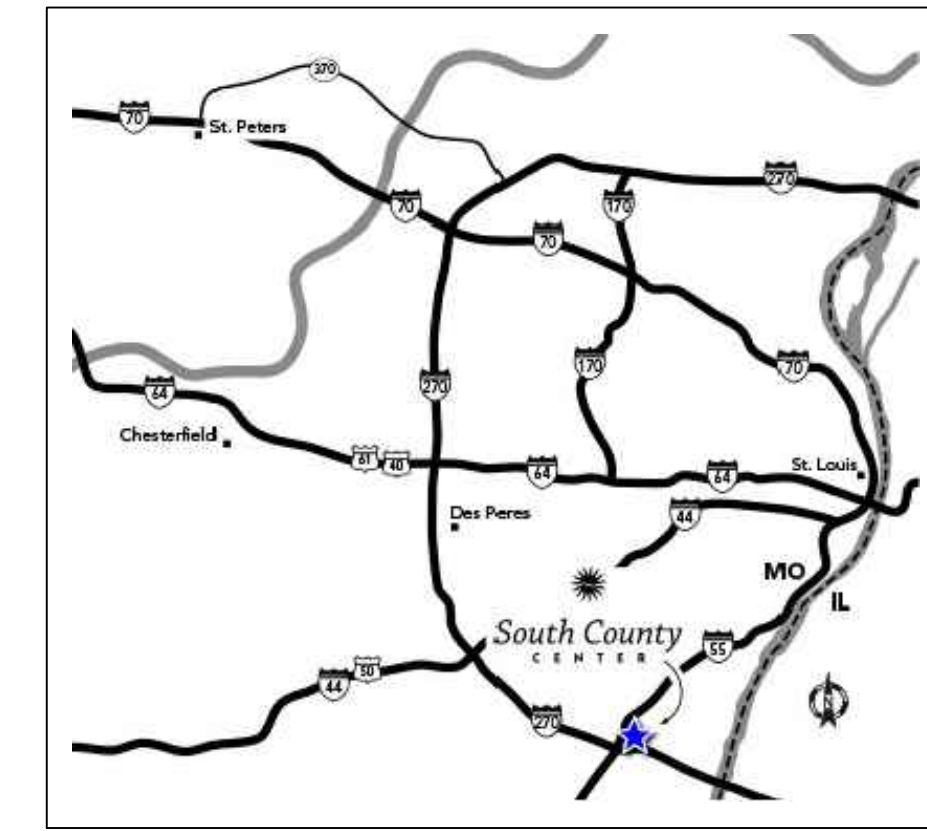

**SITE LOCATION MAP**

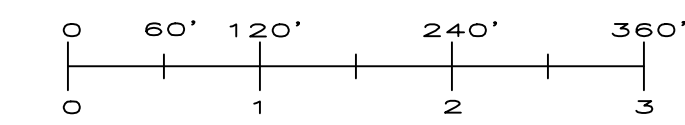

**LEGEND**

△ ENTRANCE LOCATION  
 HC HANDICAP PARKING

**REVISIONS:**

04/06/2015	REMOVED DBA FROM BLDG 266. REVISED STATS.
10/01/2015	ADDED CHCK. FIL. A TO OUTPARCEL. REVISED STATS.
04/06/2016	REVISED STATS.
07/20/2016	REVISED BUILDING FOOTPRINT NEAR UNIT 83.
10/01/2016	REVISED STATS.
04/10/2017	REVISED STATS.
10/01/2017	REVISED STATS.
04/06/2018	REVISED STATS.
10/01/2018	SUBDIVIDED PARCELS FOR CHUCK E. CHEESE & NIB. REMOVED DBA FROM BUILDING C. REVISED STATS.
04/01/2019	SUBDIVIDED LOT 4, 5, & 6. REMOVED DBA FROM BLDG 700S. REVISED STATS.
10/01/2019	ADDED DBA TO BLDG 700C. REVISED STATS.
04/01/2020	REVISED STATS.
10/01/2020	REVISED STATS.



**SITE PLAN**

**SOUTH COUNTY CENTER**

18 SOUTH COUNTY CENTERWAY, ST. LOUIS, MO 63129  
 Phone: (314) 892-8954

SCALE: 1"=120'	JOB NUMBER:
REVISED BY: AYS	IN-HOUSE DATE: 05-09-08
CAD FILENAME: SOUTH COUNTY SP-NFV	
DRAWING NUMBER:	

**SP 1**

THIS PLAN SHALL NOT BE DEEMED TO BE A WARRANTY, REPRESENTATION OR AGREEMENT ON THE PART OF THE LANDLORD THAT THE SHOPPING CENTER WILL BE, OR WILL CONTINUE TO BE AS INDICATED HEREON WITHOUT CHANGE. LANDLORD MAY, FROM TIME TO TIME, INCREASE, REDUCE, AND/OR CHANGE THE PARKING AREAS OR COMMON AREAS AS LANDLORD SHALL DEEM PROPER. LANDLORD RESERVES THE RIGHT TO CHANGE THE GENERAL LAYOUT, AND TO MAKE ALTERATIONS AND ADDITIONS TO, AND TO BUILD ADDITIONAL STORIES ON THE BUILDING IN WHICH THE PREMISES ARE CONTAINED OR WHICH OTHERWISE COMPRISE THE SHOPPING CENTER AND TO MAKE ANY OTHER CHANGES AS MAY BE REQUIRED BY APPLICABLE CODE OR AUTHORITIES. THIS PLAN IS SUBJECT TO CHANGE, AND IS NOT A WARRANTY, REPRESENTATION OR AGREEMENT THAT PROSPECTIVE TENANTS OR ANCHOR STORES SHOWN HEREON WILL BE TENANTS OR ANCHOR STORES AT THE LOCATIONS SHOWN OR AT ANY OTHER LOCATION IN THE SHOPPING CENTER.