




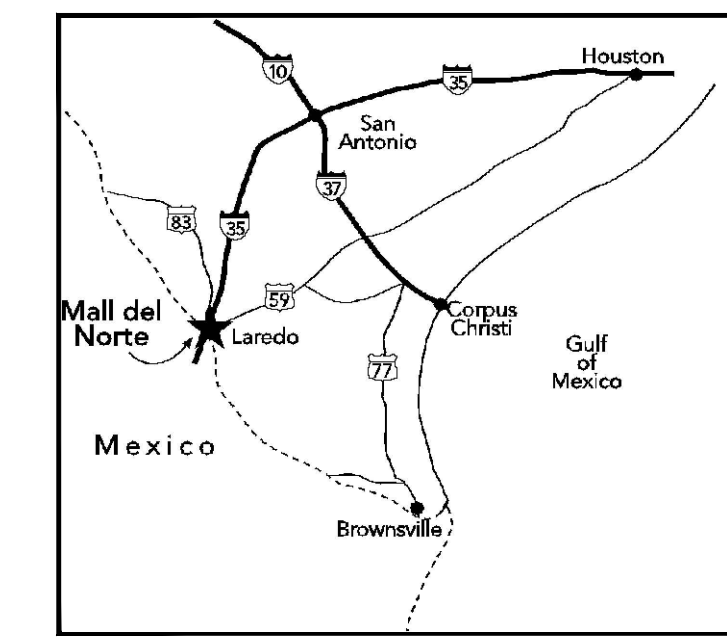

MALL DEL NORTE

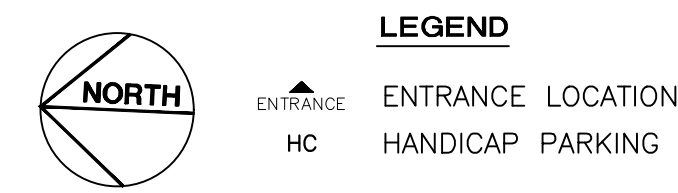

SITE LOCATION MAP

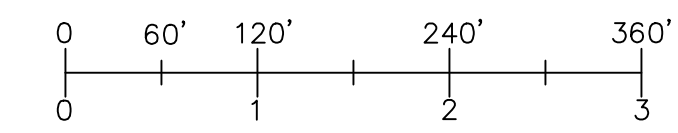

| DATE       | REVISIONS   |
|------------|---|
| 04/09/2002 | REVISED STAIRS  |
| 10/09/2002 | REVISED STAIRS  |
| 04/09/2003 | REVISED STAIRS  |
| 10/09/2003 | REVISED STAIRS  |
| 04/07/2004 | REVISED STAIRS  |
| 10/09/2004 | REVISED STAIRS  |
| 04/06/2005 | REVISED STAIRS  |
| 10/09/2005 | REVISED STAIRS, ADDED H&M                               |
| 04/06/2006 | ADDED LONGHORN TO DEVELOPER PARCEL, REVISED STAIRS      |
| 10/09/2006 | REVISED STAIRS  |
| 04/09/2007 | REVISED STAIRS  |
| 10/09/2007 | REVISED STAIRS  |
| 04/06/2008 | SOLD LOGAN'S ROADHOUSE, REVISED STAIRS                  |
| 10/09/2008 | REVISED STAIRS  |
| 02/06/2009 | OVERLAPPED 2009 SURVEY CAD FILE, REVISED PARKING STAIRS |
| 04/02/2009 | SPLIT RFD 0 FOR NEW DBA, REVISED STAIRS                 |



SITE PLAN

MALL DEL NORTE

5300 SAN DARIO, SUITE 208C LAREDO, TX 78041  
Phone: (956) 724-8191

|                      |                           |
|----------------------|---------------------------|
| SCALE: 1"=120'       | JOB NUMBER:               |
| REVISED BY: AYS      | IN-HOUSE DATE: 11/24/2004 |
| CAD FILENAME: MASITE |                           |

DRAWING NUMBER: SP 1

THIS PLAN SHALL NOT BE DEEMED TO BE A WARRANTY, REPRESENTATION OR AGREEMENT ON THE PART OF THE LANDLORD THAT THE SHOPPING CENTER WILL BE, OR WILL CONTINUE TO BE AS INDICATED HEREON WITHOUT CHANGE. LANDLORD MAY, FROM TIME TO TIME, INCREASE, REDUCE, AND/OR CHANGE THE PARKING AREAS OR COMMON AREAS AS LANDLORD SHALL DEEM PROPER. LANDLORD RESERVES THE RIGHT TO CHANGE THE GENERAL LAYOUT, AND TO MAKE ALTERATIONS AND ADDITIONS TO, AND TO BUILD ADDITIONAL STORIES ON THE BUILDING IN WHICH THE PREMISES ARE CONTAINED OR WHICH OTHERWISE COMPRISE THE SHOPPING CENTER AND TO MAKE ANY OTHER CHANGES AS MAY BE REQUIRED BY APPLICABLE CODE OR AUTHORITIES. THIS PLAN IS SUBJECT TO CHANGE, AND IS NOT A WARRANTY, REPRESENTATION OR AGREEMENT THAT PROSPECTIVE TENANTS OR ANCHOR STORES SHOWN HEREON WILL BE TENANTS OR ANCHOR STORES AT THE LOCATIONS SHOWN OR AT ANY OTHER LOCATION IN THE SHOPPING CENTER.