
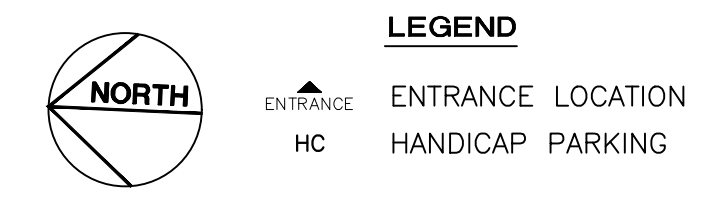


SITE LOCATION MAP

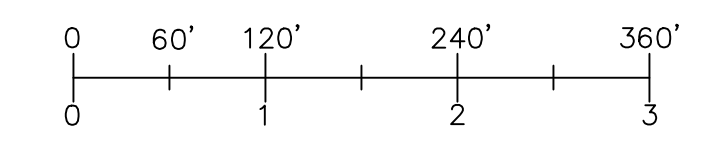

DATE	REVISIONS
04/09/2002	REVISED STATS
10/09/2002	REVISED STATS
04/09/2003	REVISED STATS
10/09/2003	REVISED STATS
04/07/2004	REVISED STATS
10/09/2004	REVISED STATS
04/06/2005	REVISED STATS
10/09/2005	REVISED STATS, ADDED H&M
04/06/2006	ADDED LONGHORN TO DEVELOPER PARCEL, REVISED STATS
10/09/2006	REVISED STATS
04/09/2007	REVISED STATS
10/09/2007	REVISED STATS
04/06/2008	SOLD LOGAN'S ROADHOUSE, REVISED STATS
10/09/2008	REVISED STATS
02/04/2009	OVERLAPED 2009 SURVEY CAD FILE, REVISED PARKING STATS
04/02/2009	SPLIT R210 D FOR NEW O&A, REVISED STATS
10/09/2009	REVISED STATS

**CBL**  
**CBL PROPERTIES**  
 CBL Center, Suite 500 | 2030 Hamilton Place Boulevard | Chattanooga, TN 37421-6000  
 P: (423) 855-0001 | F: (423) 496-8662 | cblproperties.com | NYSE: CBL

**SITE PLAN**

**MALL DEL NORTE**  
 5300 SAN DARIO, SUITE 208C - LAREDO, TX 78041  
 Phone: (956) 724-8191

SCALE: 1"=120'  
 REVISED BY: AYS  
 CAD FILENAME: MASITE  
 DRAWING NUMBER: SP 1

JOB NUMBER:  
 IN-HOUSE DATE:  
 11/24/2004

THIS PLAN SHALL NOT BE DEEMED TO BE A WARRANTY, REPRESENTATION OR AGREEMENT ON THE PART OF THE LANDLORD THAT THE SHOPPING CENTER WILL BE, OR WILL CONTINUE TO BE AS INDICATED HEREON WITHOUT CHANGE. LANDLORD MAY, FROM TIME TO TIME, INCREASE, REDUCE, AND/OR CHANGE THE PARKING AREAS OR COMMON AREAS AS LANDLORD SHALL DEEM PROPER. LANDLORD RESERVES THE RIGHT TO CHANGE THE GENERAL LAYOUT, AND TO MAKE ALTERATIONS AND ADDITIONS TO, AND TO BUILD ADDITIONAL STORIES ON THE BUILDING IN WHICH THE PREMISES ARE CONTAINED OR WHICH OTHERWISE COMPRISE THE SHOPPING CENTER AND TO MAKE ANY OTHER CHANGES AS MAY BE REQUIRED BY APPLICABLE CODE OR AUTHORITIES. THIS PLAN IS SUBJECT TO CHANGE, AND IS NOT A WARRANTY, REPRESENTATION OR AGREEMENT THAT PROSPECTIVE TENANTS OR ANCHOR STORES SHOWN HEREON WILL BE TENANTS OR ANCHOR STORES AT THE LOCATIONS SHOWN OR AT ANY OTHER LOCATION IN THE SHOPPING CENTER.