


SITE LOCATION MAP

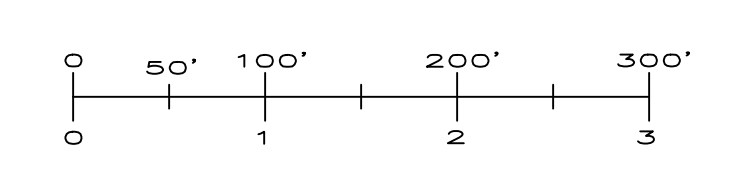

**LEGEND**  
 Δ ENTRANCE LOCATION  
 HC HANDICAP PARKING

**REVISIONS:**

04/01/09	REVISED DILLARD SOUTH. REMOVED DBA FROM BUILDING H. REVISED STATS.
10/01/2009	REVISED STATS AND PL. TO SHOW DILLARD SOUTH OWNERS PROPERTY. REVISED PARCELS TO TRACTS FOR NANCY. REVISED DILLARD'S COUNTS. REVISED STATS.
04/01/2010	ADDED CHUY'S TO DEVELOPER TRACT. REVISED COUNTS & STATS PER LATEST SA. AND REA RESEARCH.
10/01/2010	REVISED STATS.
11/03/2010	REVISED CHUY'S FOOTPRINT & PARKING LAYOUT PER FINAL CIVIL DRAWINGS. REVISED STATS.
04/08/2011	REVISED STATS.
10/01/2011	ADDED ENCORE IN BUILDING H. REVISED STATS.
04/09/2012	REVISED STATS.
10/01/2012	REVISED STATS.
04/08/2013	REVISED STATS.
10/01/2013	REVISED STATS.
04/07/2014	REVISED STATS.
10/01/2014	REVISED STATS.
04/06/2015	REVISED STATS.
10/01/2015	REVISED STATS.
04/06/2016	REVISED STATS.
10/01/2016	REVISED STATS.
04/10/2017	REVISED STATS.
10/01/2017	REVISED STATS.
04/06/2018	REVISED STATS.
10/01/2018	REVISED STATS.
01/07/2019	SUBMITTED OUT-GO A & OUT-GO B FOR 2018 REPEAT.
04/01/2019	REVISED STATS.
04/22/2019	OVERLAYED 2019 SURVEY PARKING AND CURBS ON SITE PLAN. REVISED STATS.
10/01/2019	REVISED STATS.
04/01/2020	SPLIT BLDG A FOR NEW DBA. REVISED STATS.
10/01/2020	REMOVED DBA FROM BUILDING E.

**CBL PROPERTIES**  
 CBL Center, Suite 500 | 2030 Hamilton Place Boulevard | Chattanooga, TN 37421-6000  
 P: (423) 855-0001 | F: (423) 496-3662 | cblproperties.com | NYSE: CBL

**SITE PLAN**

**POST OAK MALL**  
 1500 HARVEY ROAD COLLEGE STATION, TX 77840  
 Phone: 979-764-0060

SCALE: 1"=100'	JOB NUMBER:
REVISED BY: AYS	IN-HOUSE DATE: 04/01/02
CAD FILENAME: POSITE	
DRAWING NUMBER:	

**SP 1**

THIS PLAN SHALL NOT BE DEEMED TO BE A WARRANTY, REPRESENTATION OR AGREEMENT ON THE PART OF THE LANDLORD THAT THE SHOPPING CENTER WILL BE, OR WILL CONTINUE TO BE AS INDICATED HEREON WITHOUT CHANGE. LANDLORD MAY, FROM TIME TO TIME, INCREASE, REDUCE, AND/OR CHANGE THE PARKING AREAS OR COMMON AREAS AS LANDLORD SHALL DEEM PROPER. LANDLORD RESERVES THE RIGHT TO CHANGE THE GENERAL LAYOUT, AND TO MAKE ALTERATIONS AND ADDITIONS TO, AND TO BUILD ADDITIONAL STORIES ON THE BUILDING IN WHICH THE PREMISES ARE CONTAINED OR WHICH OTHERWISE COMPRISE THE SHOPPING CENTER AND TO MAKE ANY OTHER CHANGES AS MAY BE REQUIRED BY APPLICABLE CODE OR AUTHORITIES. THIS PLAN IS SUBJECT TO CHANGE, AND IS NOT A WARRANTY, REPRESENTATION OR AGREEMENT THAT PROSPECTIVE TENANTS OR ANCHOR STORES SHOWN HEREON WILL BE TENANTS OR ANCHOR STORES AT THE LOCATIONS SHOWN OR AT ANY OTHER LOCATION IN THE SHOPPING CENTER.