
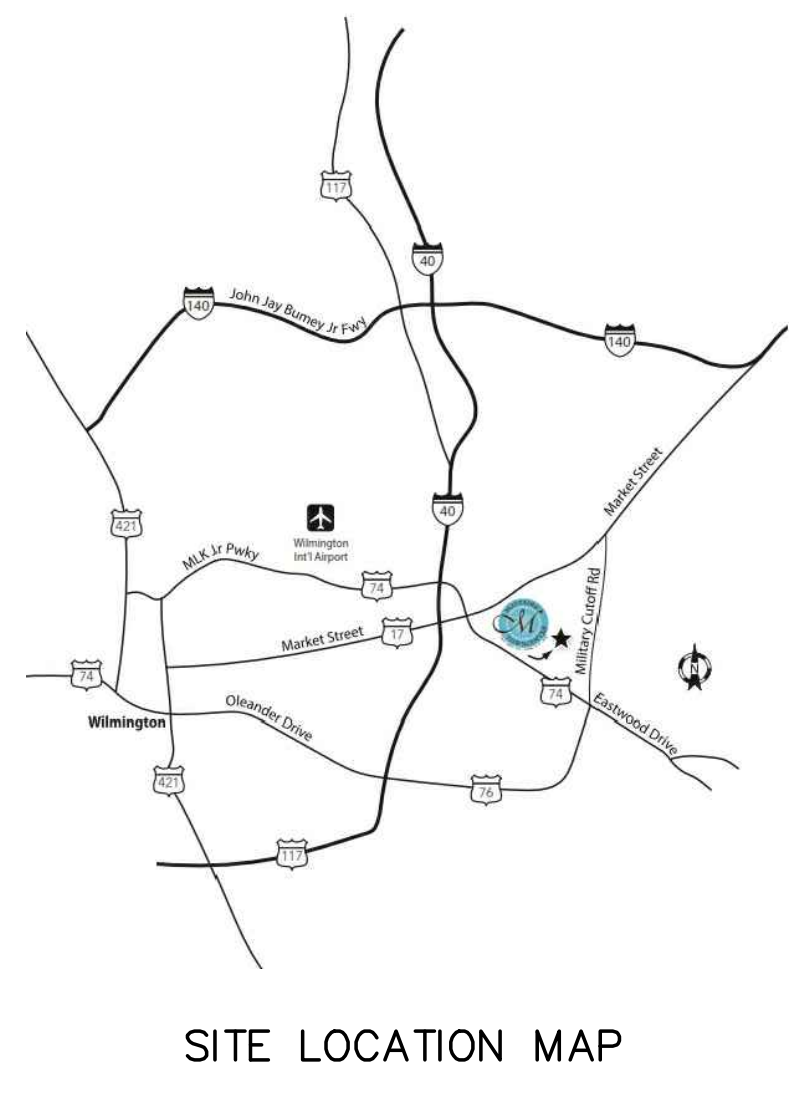


REVISIONS:	
05/12/2015	FIRST IN HOUSE PUBLICATION
10/01/2015	NO CHANGES
04/08/2016	ADDED OBA TO 140 RECONFIGURED UNIT 125 INTO 3 SPACES. REMOVED OBA FROM 24.
05/13/2016	ADDED OBA TO 115, 125, & 125.
10/01/2016	REMOVED OBA FROM 24.
04/10/2017	ADDED OBA TO 120.
10/01/2017	ADDED OBA TO 24.
04/06/2018	ADDED OBA TO 135 & 150. REVISED OBA FOR 151.
10/01/2018	ADDED OBA TO 150.
04/01/2019	NO CHANGE.

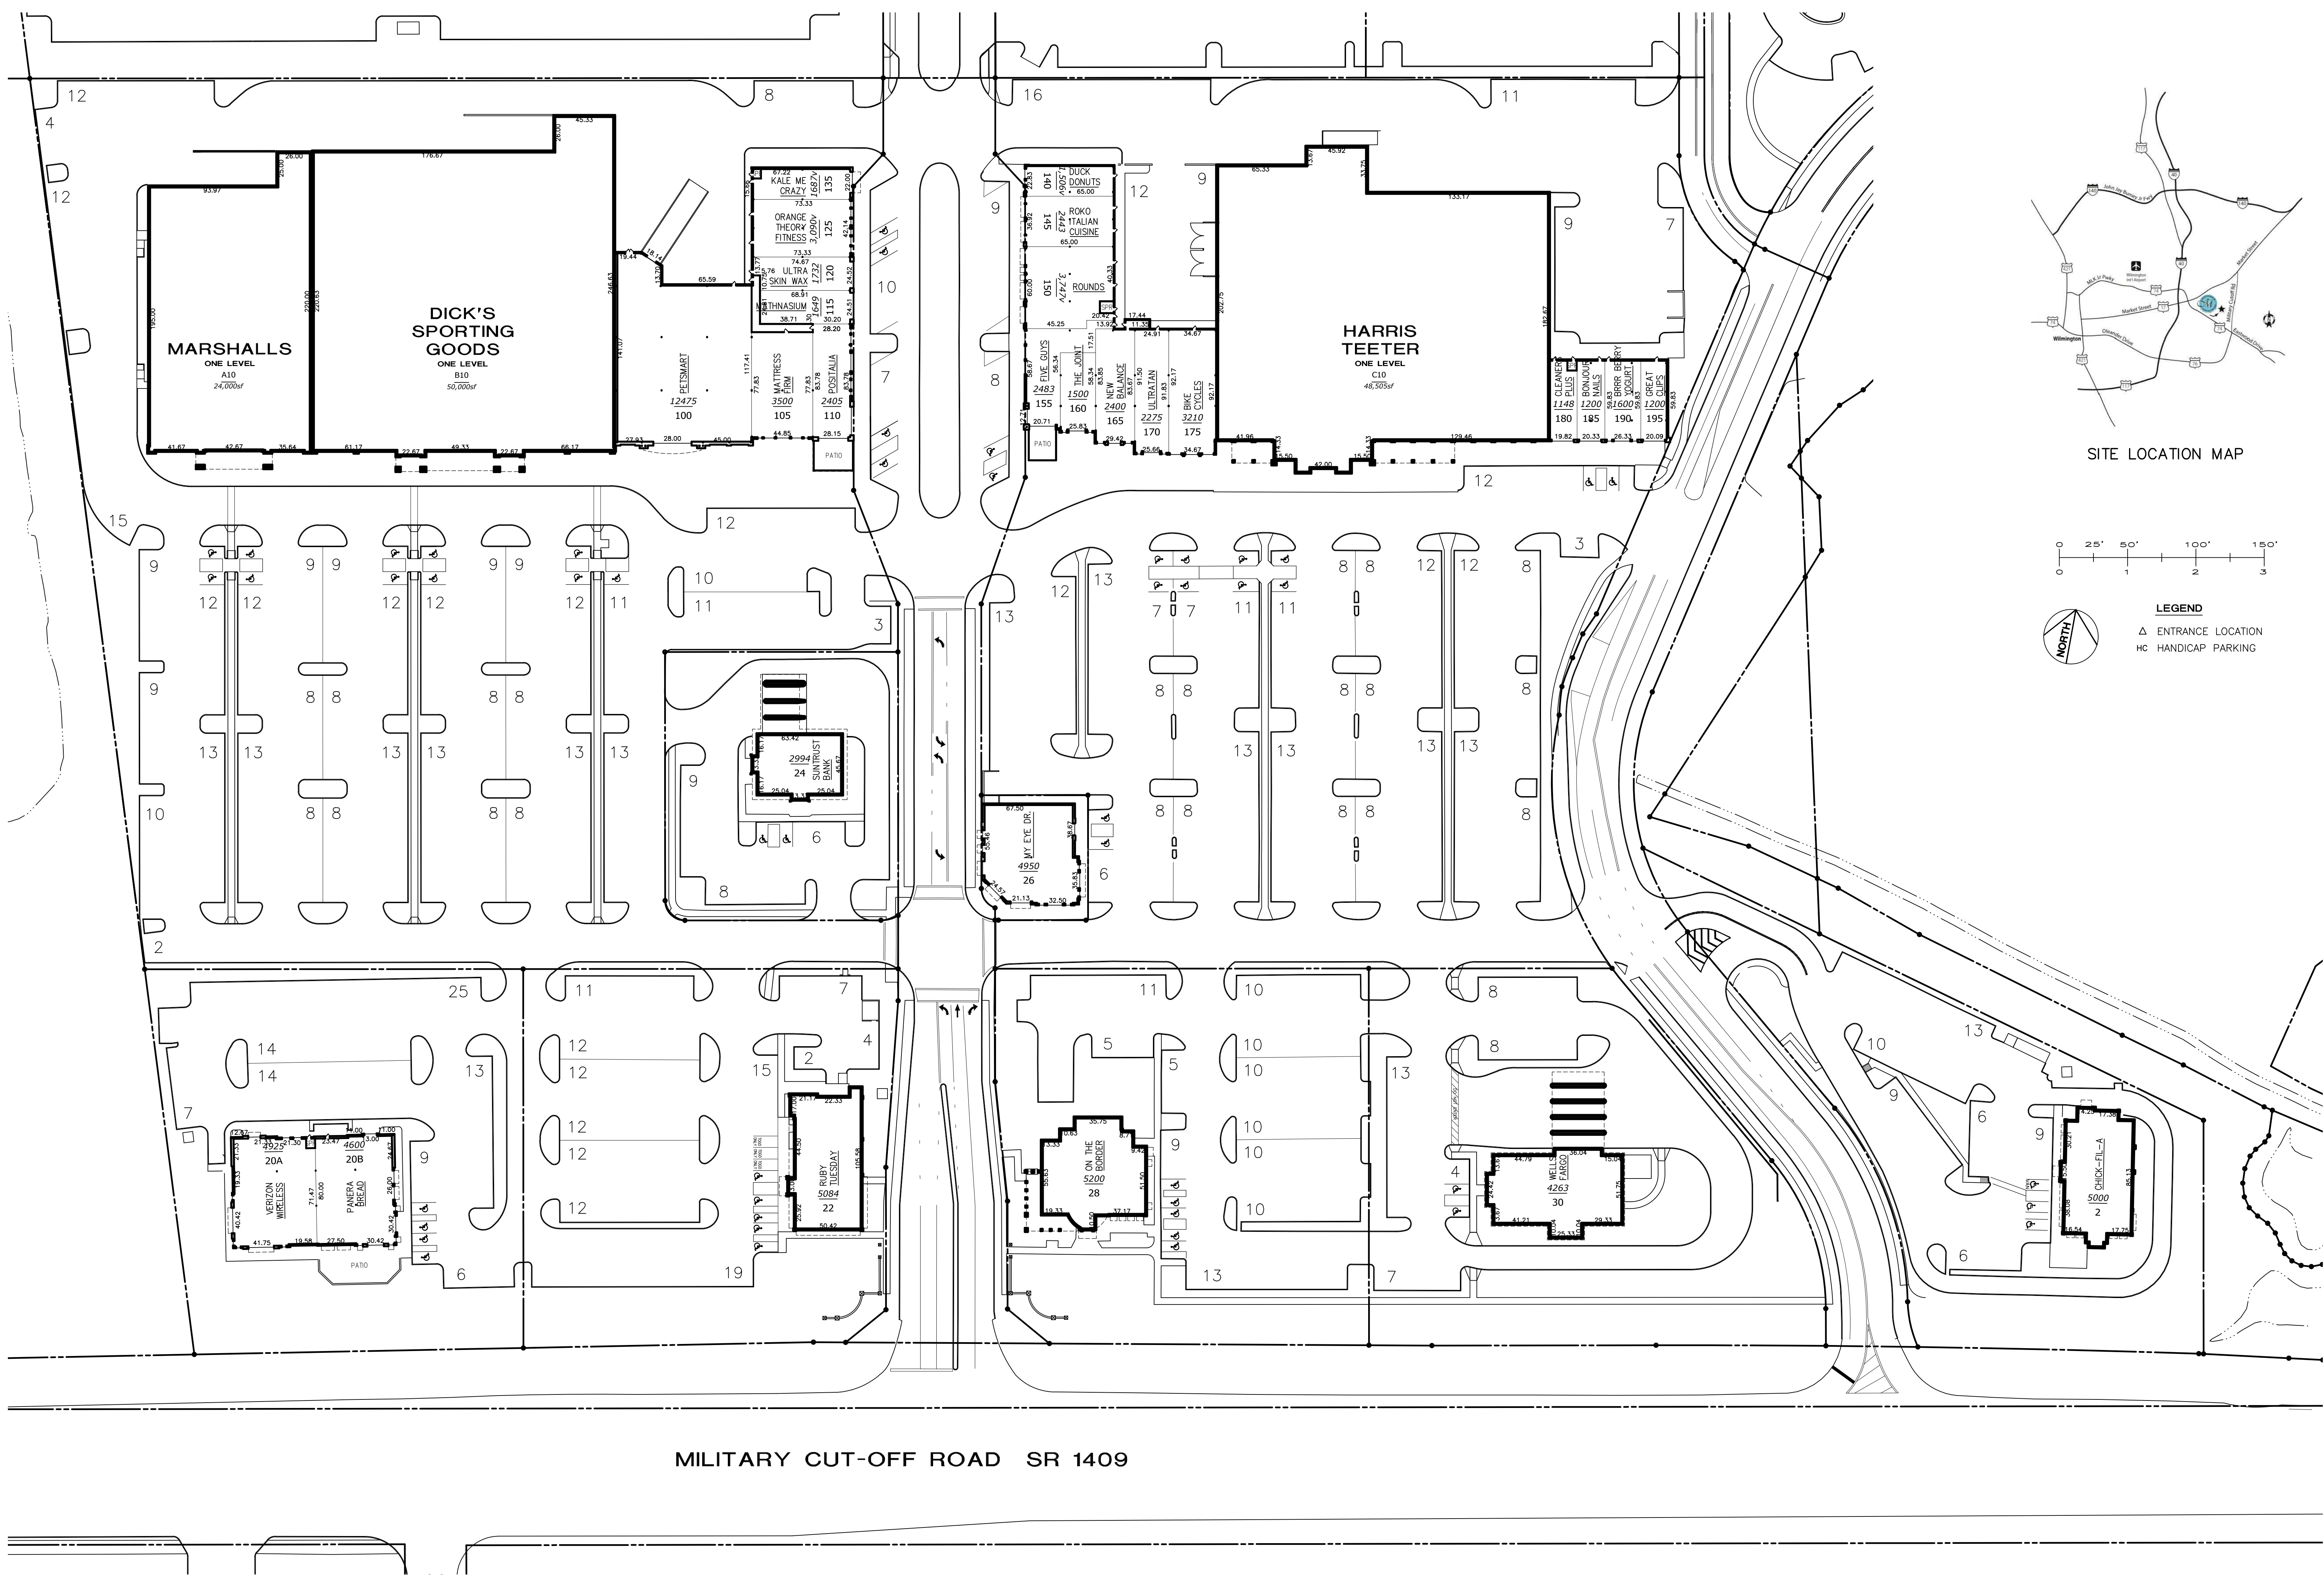

CBL
CBL PROPERTIES
 CBL Center, Suite 500 | 2030 Hamilton Place Boulevard | Chattanooga, TN 37421-6000
 P: (423) 855-0001 | F: (423) 496-8662 | cblproperties.com | NYSE: CBL

SITE PLAN

MAYFAIRE COMMUNITY CENTER
 MILITARY CUT-OFF ROAD, WINSTON, NC 28405
 PHONE: (423) 855-0001

SCALE: 1"=50'	JOB NUMBER:
REVISED BY: AJS	IN-HOUSE DATE: 05/12/15
CAD FILENAME: Mayfaire SP vfd	DRAWING NUMBER:

SP 1

THIS PLAN SHALL NOT BE DEEMED TO BE A WARRANTY, REPRESENTATION OR AGREEMENT ON THE PART OF THE LANDLORD THAT THE SHOPPING CENTER WILL BE, OR WILL CONTINUE TO BE AS INDICATED HEREON WITHOUT CHANGE. LANDLORD MAY, FROM TIME TO TIME, INCREASE, REDUCE, AND/OR CHANGE THE PARKING AREAS OR COMMON AREAS AS LANDLORD SHALL DEEM PROPER. LANDLORD RESERVES THE RIGHT TO CHANGE THE GENERAL LAYOUT, AND TO MAKE ALTERATIONS AND ADDITIONS TO, AND TO BUILD ADDITIONAL STORIES ON THE BUILDING IN WHICH THE PREMISES ARE CONTAINED OR WHICH OTHERWISE COMPRISE THE SHOPPING CENTER AND TO MAKE ANY OTHER CHANGES AS MAY BE REQUIRED BY APPLICABLE CODE OR AUTHORITIES. THIS PLAN IS SUBJECT TO CHANGE, AND IS NOT A WARRANTY, REPRESENTATION OR AGREEMENT THAT PROSPECTIVE TENANTS OR ANCHOR STORES SHOWN HEREON WILL BE TENANTS OR ANCHOR STORES AT THE LOCATIONS SHOWN OR AT ANY OTHER LOCATION IN THE SHOPPING CENTER.