


SITE LOCATION MAP

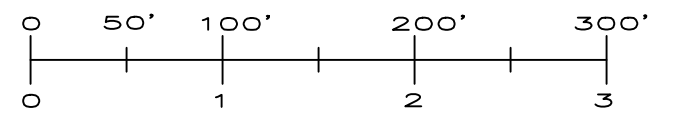

LEGEND
 ENTRANCE LOCATION
 HC HANDICAP PARKING

REVISIONS:

04/09/2012	REVISED STATUS
10/01/2012	REVISED STATUS
04/08/2013	REVISED STATUS
10/01/2013	REVISED STATUS
04/07/2014	REVISED STATUS
10/01/2014	REVISED STATUS
04/06/2015	REVISED STATUS
10/01/2015	REVISED STATUS
04/06/2016	ADDED NEW ENTRANCE ON EAST SIDE OF BUILDING. REVISED STATUS.
06/17/2016	SOLD CHILI'S & OUTBACK PARCELS. REVISED STATUS.
10/01/2016	ADDED NEW BUILDING G. REVISED STATUS.
11/17/2016	FLUX OPENING DATE AND #.
04/10/2017	REVISED DEVELOPER PROPERTY LINE NEAR FLUX PER LATEST DSM. ADDED H&M & LUCKY'S. REVISED STATUS.
10/01/2017	REVISED STATUS.
04/06/2018	ADDED LANG-DE TO OUTBACK. REVISED STATUS.
04/25/2018	MODIFIED DBA FOR BUILDING C. REVISED STATUS.
10/01/2018	REVISED STATUS.
02/08/2019	OVERLAYED 2019 SURVEY CAD FILE. REVISED PARKING STATUS.
04/01/2019	REVISED STATUS.

CBL PROPERTIES
 CBL Center, Suite 500 | 2030 Hamilton Place Boulevard | Chattanooga, TN 37421-6000
 P: (423) 855-0001 | F: (423) 496-3662 | cblproperties.com | NYSE: CBL

SITE PLAN

EAST TOWNE MALL
 89 EAST TOWNE MALL, MADISON, WI 53704-3744
 Phone: (608) 244-1367

SCALE: 1"=100'	JOB NUMBER:
REVISED BY: AYS	IN-HOUSE DATE: 04/20/01
CAD FILENAME: ETSITE	
DRAWING NUMBER:	

SP 1

THIS PLAN SHALL NOT BE DEEMED TO BE A WARRANTY, REPRESENTATION OR AGREEMENT ON THE PART OF THE LANDLORD THAT THE SHOPPING CENTER WILL BE, OR WILL CONTINUE TO BE AS INDICATED HEREON WITHOUT CHANGE. LANDLORD MAY, FROM TIME TO TIME, INCREASE, REDUCE, AND/OR CHANGE THE PARKING AREAS OR COMMON AREAS AS LANDLORD SHALL DEEM PROPER. LANDLORD RESERVES THE RIGHT TO CHANGE THE GENERAL LAYOUT, AND TO MAKE ALTERATIONS AND ADDITIONS TO, AND TO BUILD ADDITIONAL STORIES ON THE BUILDING IN WHICH THE PREMISES ARE CONTAINED OR WHICH OTHERWISE COMPRISE THE SHOPPING CENTER AND TO MAKE ANY OTHER CHANGES AS MAY BE REQUIRED BY APPLICABLE CODE OR AUTHORITIES. THIS PLAN IS SUBJECT TO CHANGE, AND IS NOT A WARRANTY, REPRESENTATION OR AGREEMENT THAT PROSPECTIVE TENANTS OR ANCHOR STORES SHOWN HEREON WILL BE TENANTS OR ANCHOR STORES AT THE LOCATIONS SHOWN OR AT ANY OTHER LOCATION IN THE SHOPPING CENTER.