

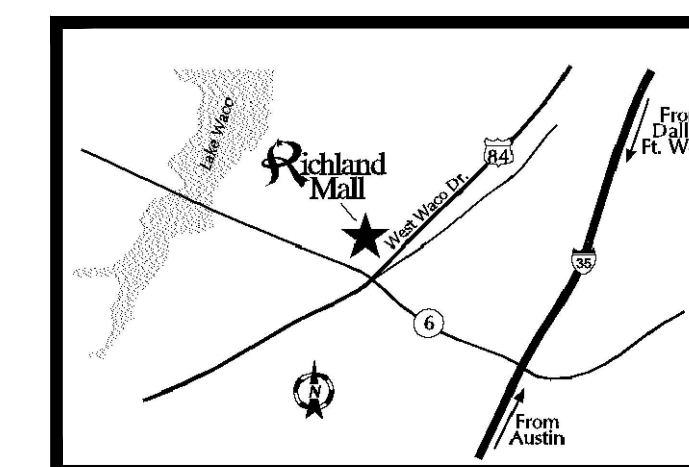


DATE	REVISIONS:
10/01/2016	REVISED STATS.
04/10/2017	SOLD OLIVE GARDEN & FULI'S BREADS. REVISED STATS.
08/23/2017	REVISED PARKING COUNTS ON DILLARD'S MENCHI PARCEL. PER OIA SKETCH. REVISED STATS.
08/30/2017	REVISED LOT NUMBERS FOR 3 OBO OUTPARCELS PER LEASE ANALYST EMAIL.
10/01/2017	REVISED STATS.
04/06/2018	SOLD BJ'S BREWHOUSE. ADDED NEW ANCHOR STORE. REVISED STATS.
10/01/2018	REVISED UNIT CODE FOR BJ'S BREWHOUSE. REVISED STATS.
04/01/2019	REVISED DBA FOR BUILDING C. REVISED STATS.
06/11/2019	OPERATED 2019 SURVEY. REVISED DEVELOPER PARCELS CURB AND PARKING. REVISED STATS.
10/01/2019	REVISED DBA TO PARCEL C. REVISED STATS.
04/01/2020	REVISED DBA FROM BUILDING B. REVISED DBA FOR BUILDING E. REVISED STATS.
10/01/2020	REVISED STATS.

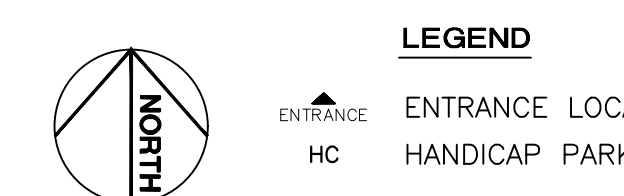

SITE LOCATION MAP

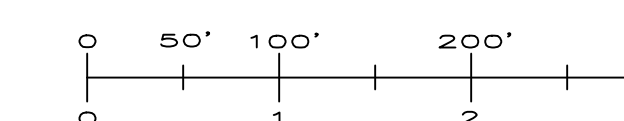

CBL PROPERTIES
 CBL Center, Suite 500 | 2030 Hamilton Place Boulevard | Chattanooga, TN 37421-6000
 P: (423) 855-0001 | F: (423) 490-8662 | cblproperties.com | NYSE: CBL

SITE PLAN

RICHLAND MALL
 6001 WEST WACO DRIVE, SUITE 314, WACO, TX 76710
 PHONE: (254) 776-6631

SCALE: 1"=100'	JOB NUMBER:
REVISED BY: AYS	IN-HOUSE DATE: 04/23/02
CAD FILENAME: RLSITE	
DRAWING NUMBER:	

SP 1

RICHLAND MALL

THIS PLAN SHALL NOT BE DEEMED TO BE A WARRANTY, REPRESENTATION OR AGREEMENT ON THE PART OF THE LANDLORD THAT THE SHOPPING CENTER WILL BE, OR WILL CONTINUE TO BE AS INDICATED HEREON WITHOUT CHANGE. LANDLORD MAY, FROM TIME TO TIME, INCREASE, REDUCE, AND/OR CHANGE THE PARKING AREAS OR COMMON AREAS AS LANDLORD SHALL DEEM PROPER. LANDLORD RESERVES THE RIGHT TO CHANGE THE GENERAL LAYOUT, AND TO MAKE ALTERATIONS AND ADDITIONS TO, AND TO BUILD ADDITIONAL STORIES ON THE BUILDING IN WHICH THE PREMISES ARE CONTAINED OR WHICH OTHERWISE COMPRISE THE SHOPPING CENTER AND TO MAKE ANY OTHER CHANGES AS MAY BE REQUIRED BY APPLICABLE CODE OR AUTHORITIES. THIS PLAN IS SUBJECT TO CHANGE, AND IS NOT A WARRANTY, REPRESENTATION OR AGREEMENT THAT PROSPECTIVE TENANTS OR ANCHOR STORES SHOWN HEREON WILL BE TENANTS OR ANCHOR STORES AT THE LOCATIONS SHOWN OR AT ANY OTHER LOCATION IN THE SHOPPING CENTER.