
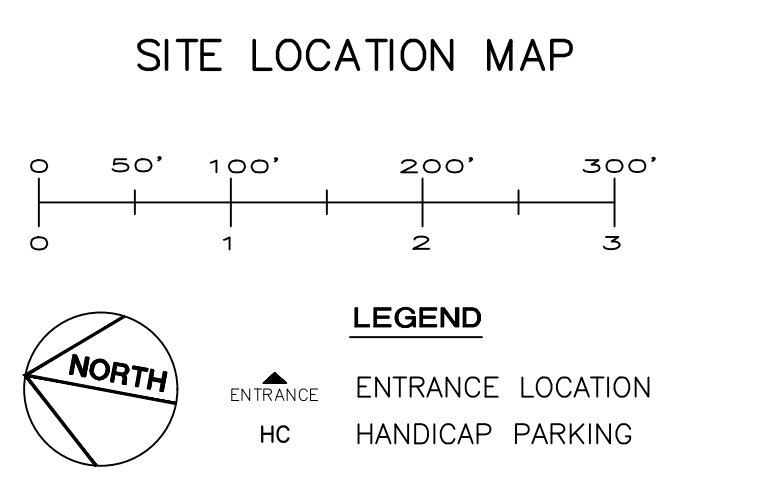


REVISIONS:

10/01/2009	REMOVED STRIDE RITE DRA. MODIFIED STATS.
02/05/2010	MODIFIED PARKING & CURBS ON DEV PARCEL AREA LOCATED IN CORNER OF PARCEL ACROSS FROM WESTGATE CROSSING. MODIFIED STATS.
04/01/2010	REVISED STATS.
05/20/2010	REVISED BED, BATH & BEYOND FOOTPRINT BY ADDING TRUCK DOCK & SPRINKLER ROOM.
10/01/2010	REVISED WESTGATE CROSSING PARKING PER 2006 ALA. SUPPLY. REVISED STATS.
04/08/2011	REVISED STATS.
10/01/2011	REVISED STATS.
04/09/2012	REVISED STATS.
10/01/2012	REVISED STATS.
04/08/2013	REVISED STATS.
10/01/2013	REVISED STATS.
04/07/2014	REVISED STATS.
10/01/2014	REVISED PARKING COUNTS. REVISED STATS.
04/06/2015	REVISED PARKING COUNTS. REVISED STATS.
10/01/2015	REVISED STATS.
04/06/2016	REVISED STATS.
10/01/2016	REVISED STATS.
04/10/2017	REVISED STATS.
10/01/2017	REVISED STATS.
04/06/2018	REVISED STATS.
10/01/2018	REMOVED DRA. FROM BUILDING C. REVISED STATS.
04/01/2019	REVISED STATS.
10/01/2019	REVISED STATS.

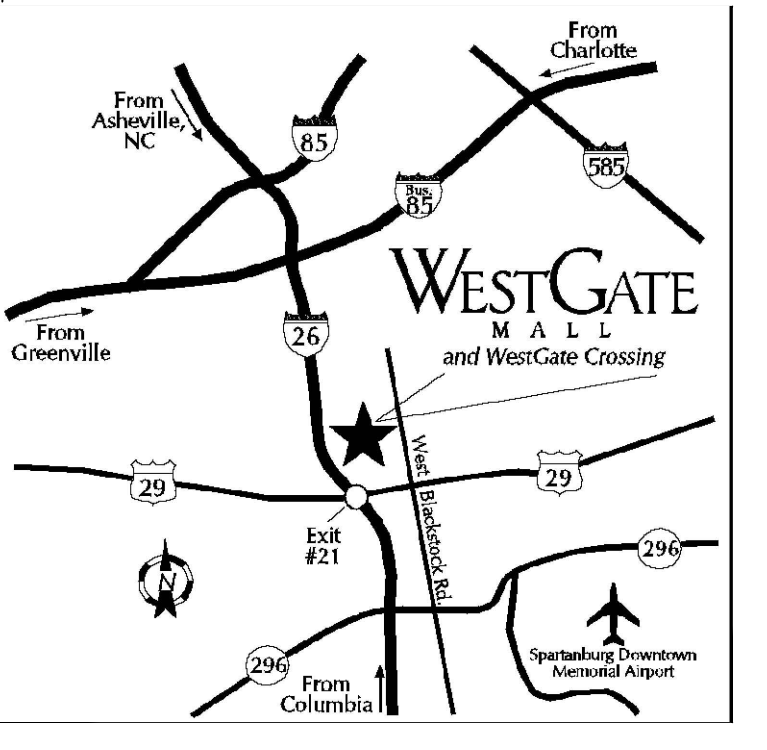

CBL PROPERTIES
 CBL Center, Suite 500 | 2030 Hamilton Place Boulevard | Chattanooga, TN 37421-0000
 P: (423) 855-0001 | F: (423) 490-8642 | cblproperties.com | NYSE: CBL

SITE PLAN

WESTGATE MALL
 205 WEST BLACKSTOCK, SUITE 1, SPARTANBURG, SC 29301
 PHONE: (864) 574-0264

SCALE: 1"=100'	JOB NUMBER:
REVISED BY: AYS	IN-HOUSE DATE: 1/24/02
CAD FILENAME: WGSITE	
DRAWING NUMBER:	

SP 1

THIS PLAN SHALL NOT BE DEEMED TO BE A WARRANTY, REPRESENTATION OR AGREEMENT ON THE PART OF THE LANDLORD THAT THE SHOPPING CENTER WILL BE, OR WILL CONTINUE TO BE AS INDICATED HEREON WITHOUT CHANGE. LANDLORD MAY, FROM TIME TO TIME, INCREASE, REDUCE, AND/OR CHANGE THE PARKING AREAS OR COMMON AREAS AS LANDLORD SHALL DEEM PROPER. LANDLORD RESERVES THE RIGHT TO CHANGE THE GENERAL LAYOUT, AND TO MAKE ALTERATIONS AND ADDITIONS TO, AND TO BUILD ADDITIONAL STORIES ON THE BUILDING IN WHICH THE PREMISES ARE CONTAINED OR WHICH OTHERWISE COMPRISE THE SHOPPING CENTER AND TO MAKE ANY OTHER CHANGES AS MAY BE REQUIRED BY APPLICABLE CODE OR AUTHORITIES. THIS PLAN IS SUBJECT TO CHANGE, AND IS NOT A WARRANTY, REPRESENTATION OR AGREEMENT THAT PROSPECTIVE TENANTS OR ANCHOR STORES SHOWN HEREON WILL BE TENANTS OR ANCHOR STORES AT THE LOCATIONS SHOWN OR AT ANY OTHER LOCATION IN THE SHOPPING CENTER.